



02 REAR ELEVATION
SCALE: 1/4" = 1'-0"

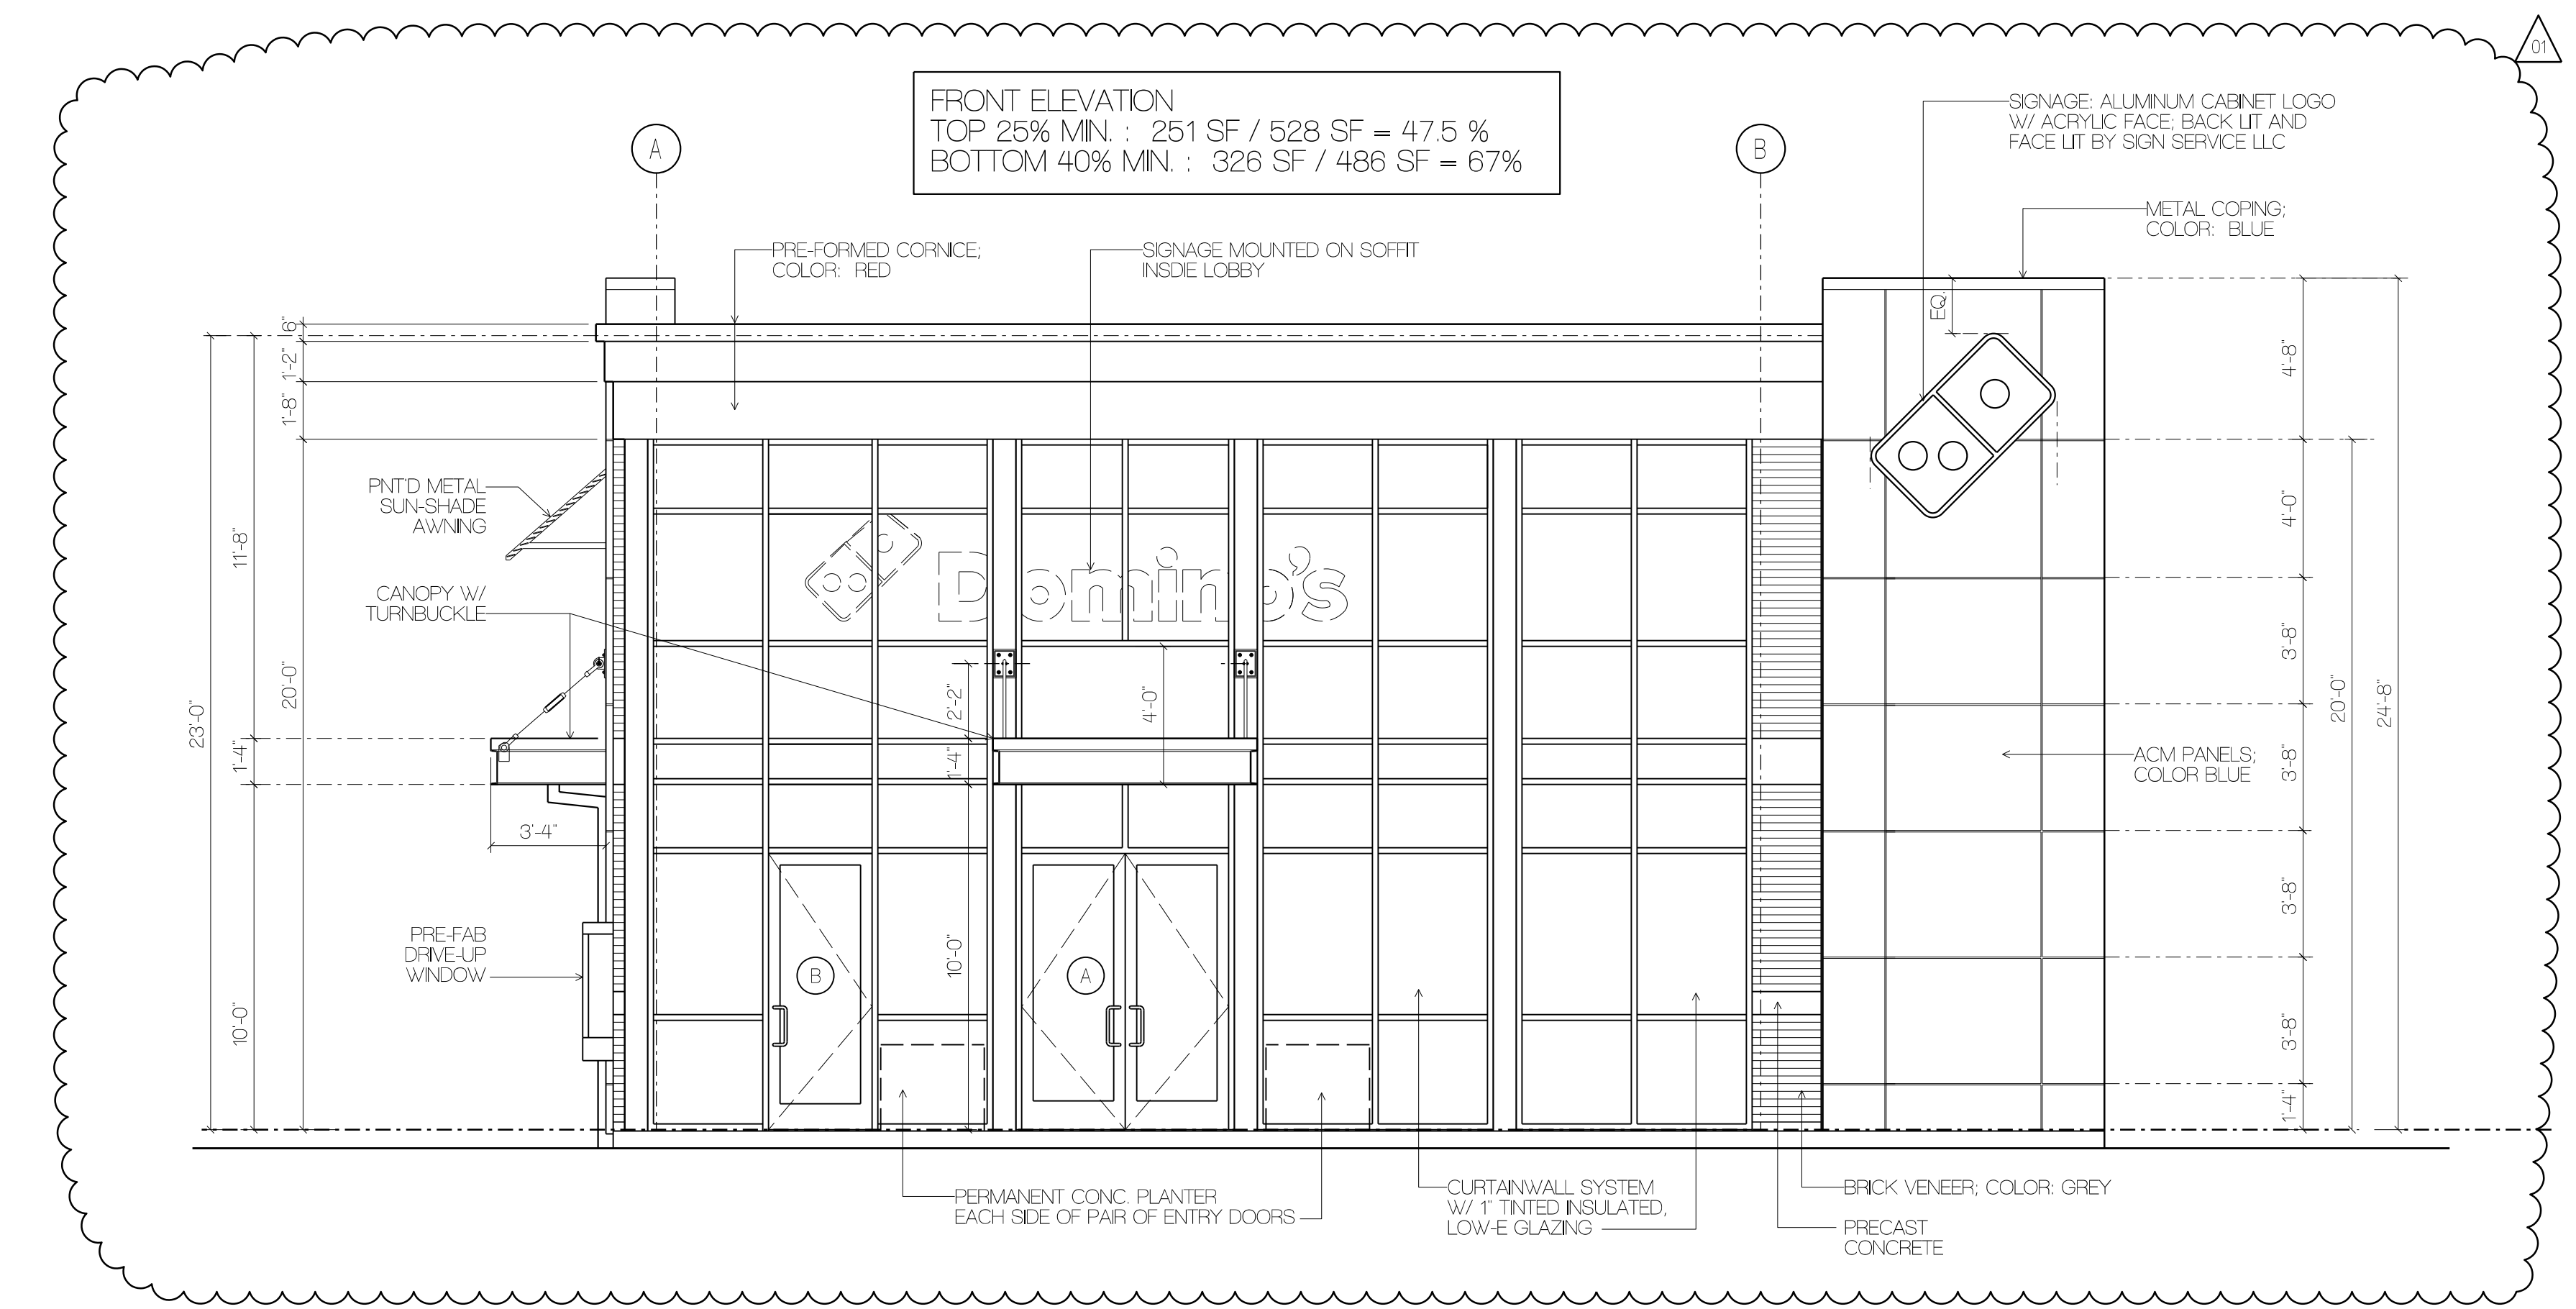


01 FRONT (HENDRICKS DRIVE) ELEVATION
SCALE: 1/4" = 1'-0"

NEW FACILITY FOR

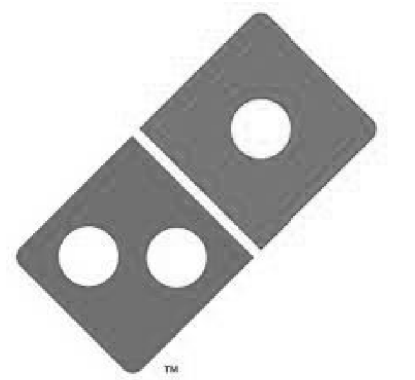

DOMINO'S
STORE #8976

ZEBULON, NORTH CAROLINA

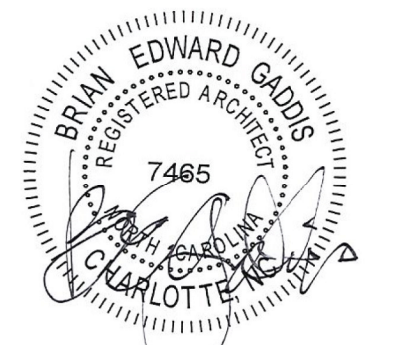

06.07.2023
08.15.2023

This Drawing is the property of Brian Gaddis architect PLLC and is not to be reproduced or copied in whole or in part. This Drawing is to be used for this specific project only and not to be used on any other project. This Drawing shall be returned to Brian Gaddis architect PLLC upon written request.

Copyright 2023

Brian Gaddis architect PLLC

Date: 06.07.23 BGA Project: 22107



Issue Dates:

No: Date: Description:


01 08.15.23 NCDHHS AND ZONING REVISIONS

EXTERIOR ELEVATIONS

A200

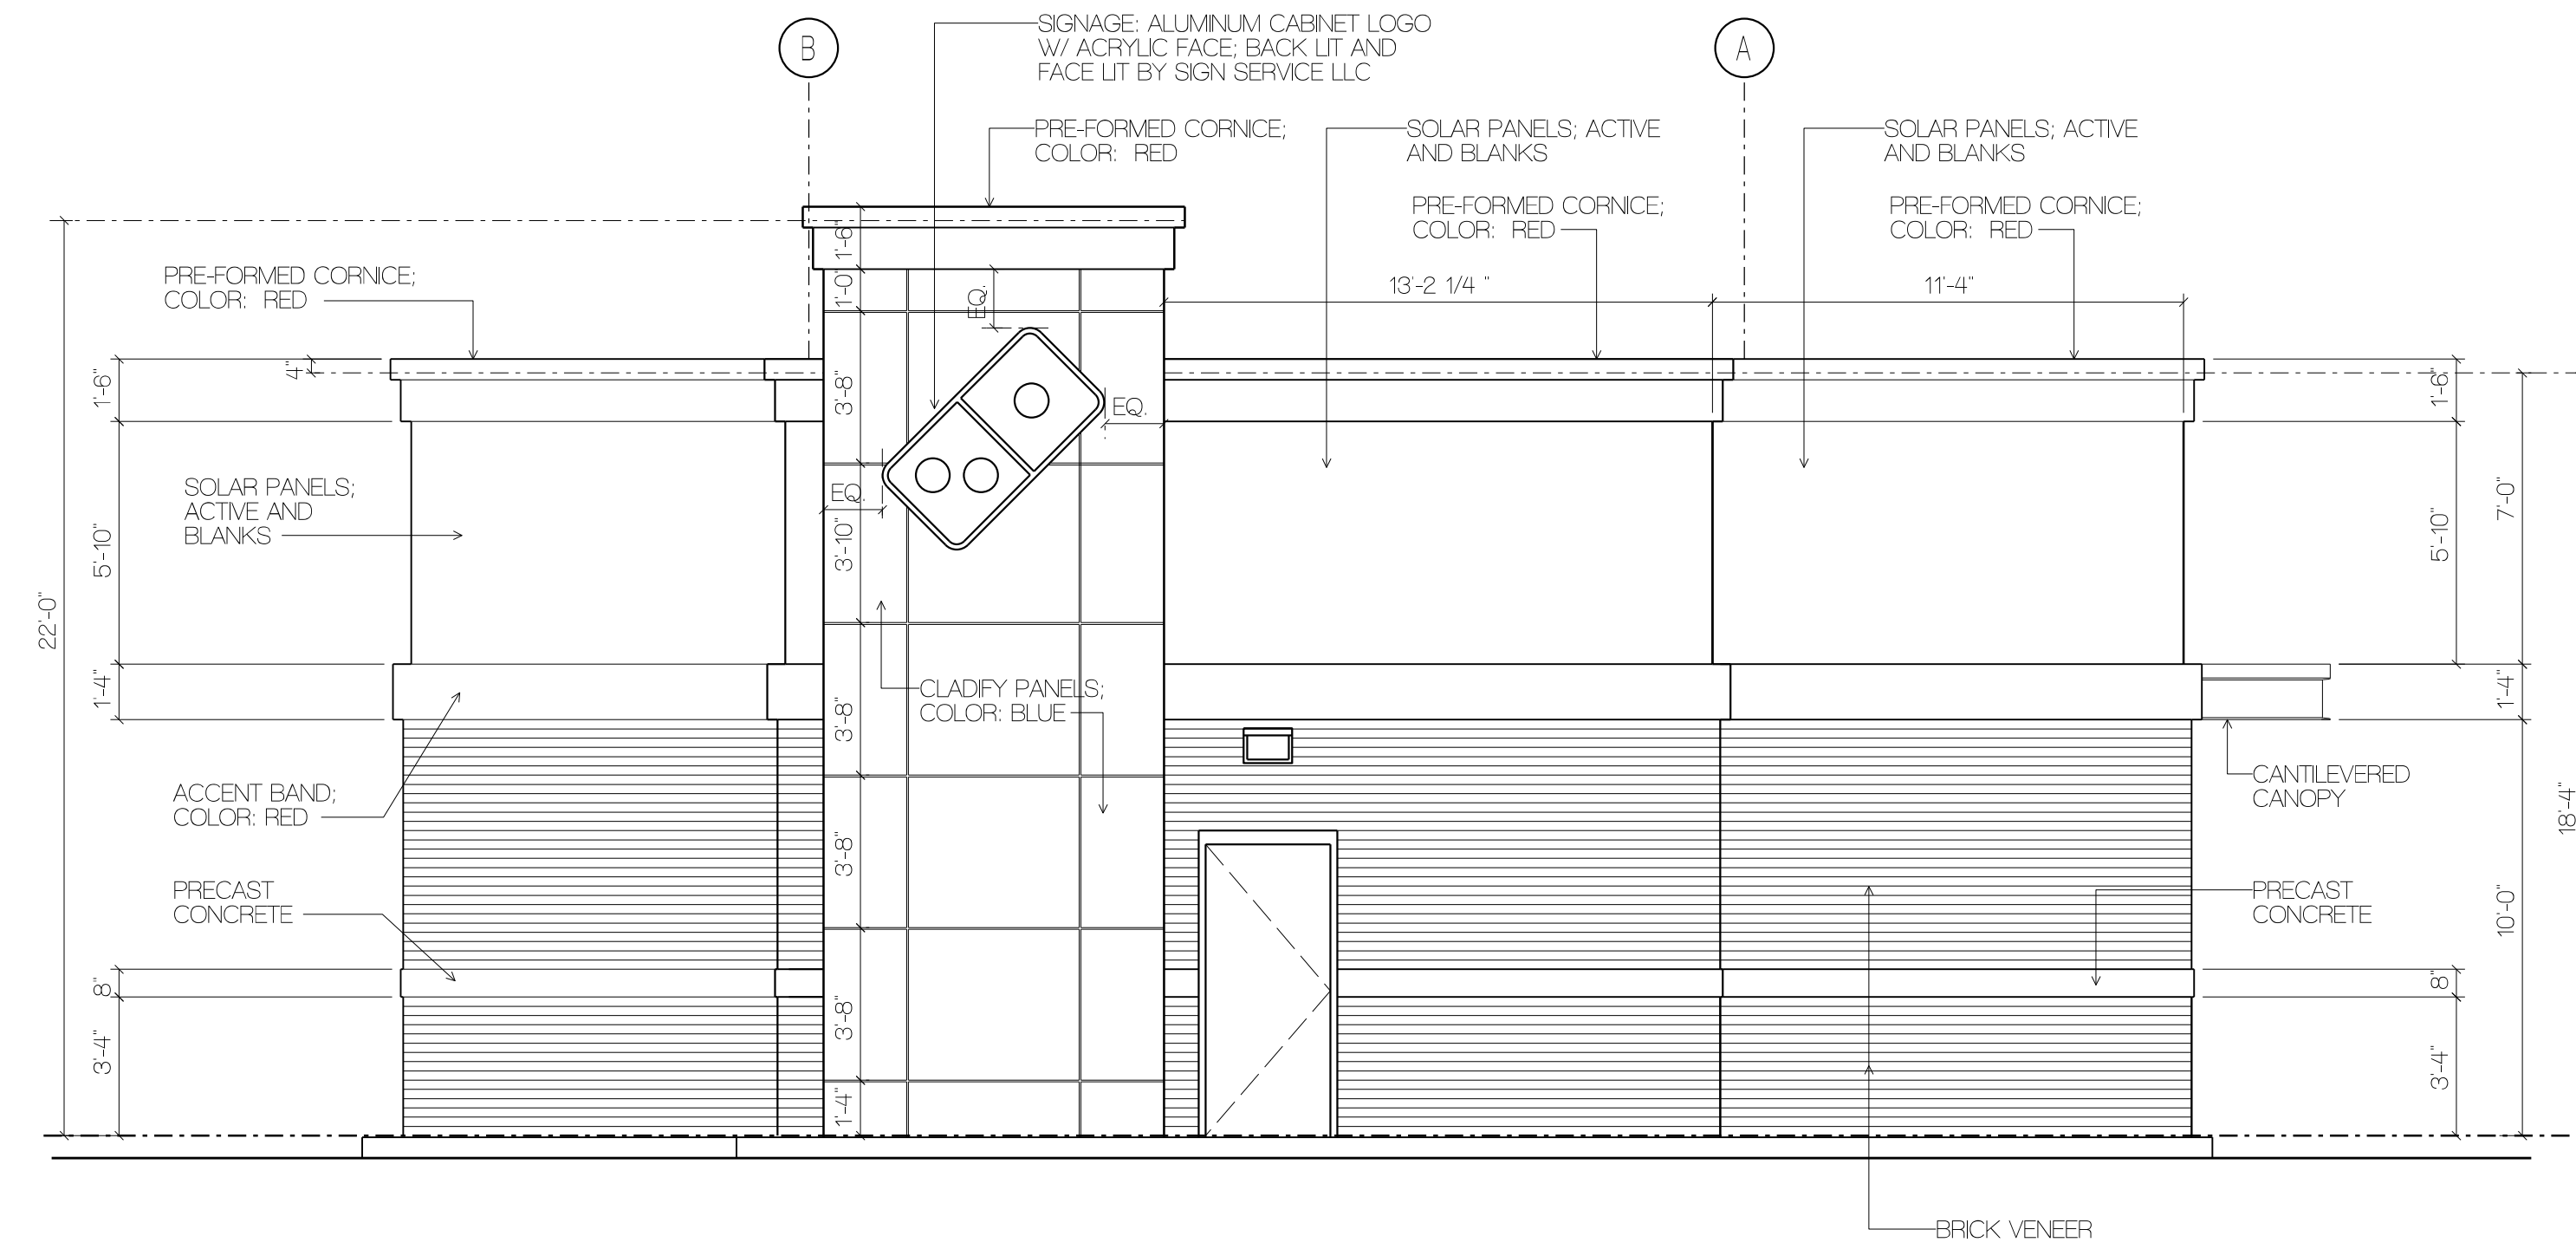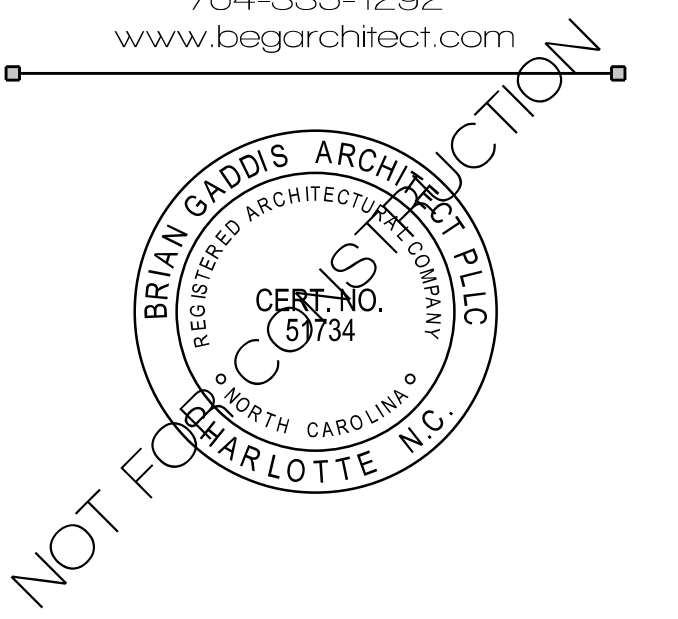


02 REAR ELEVATION
SCALE: 1/4" = 1'-0"

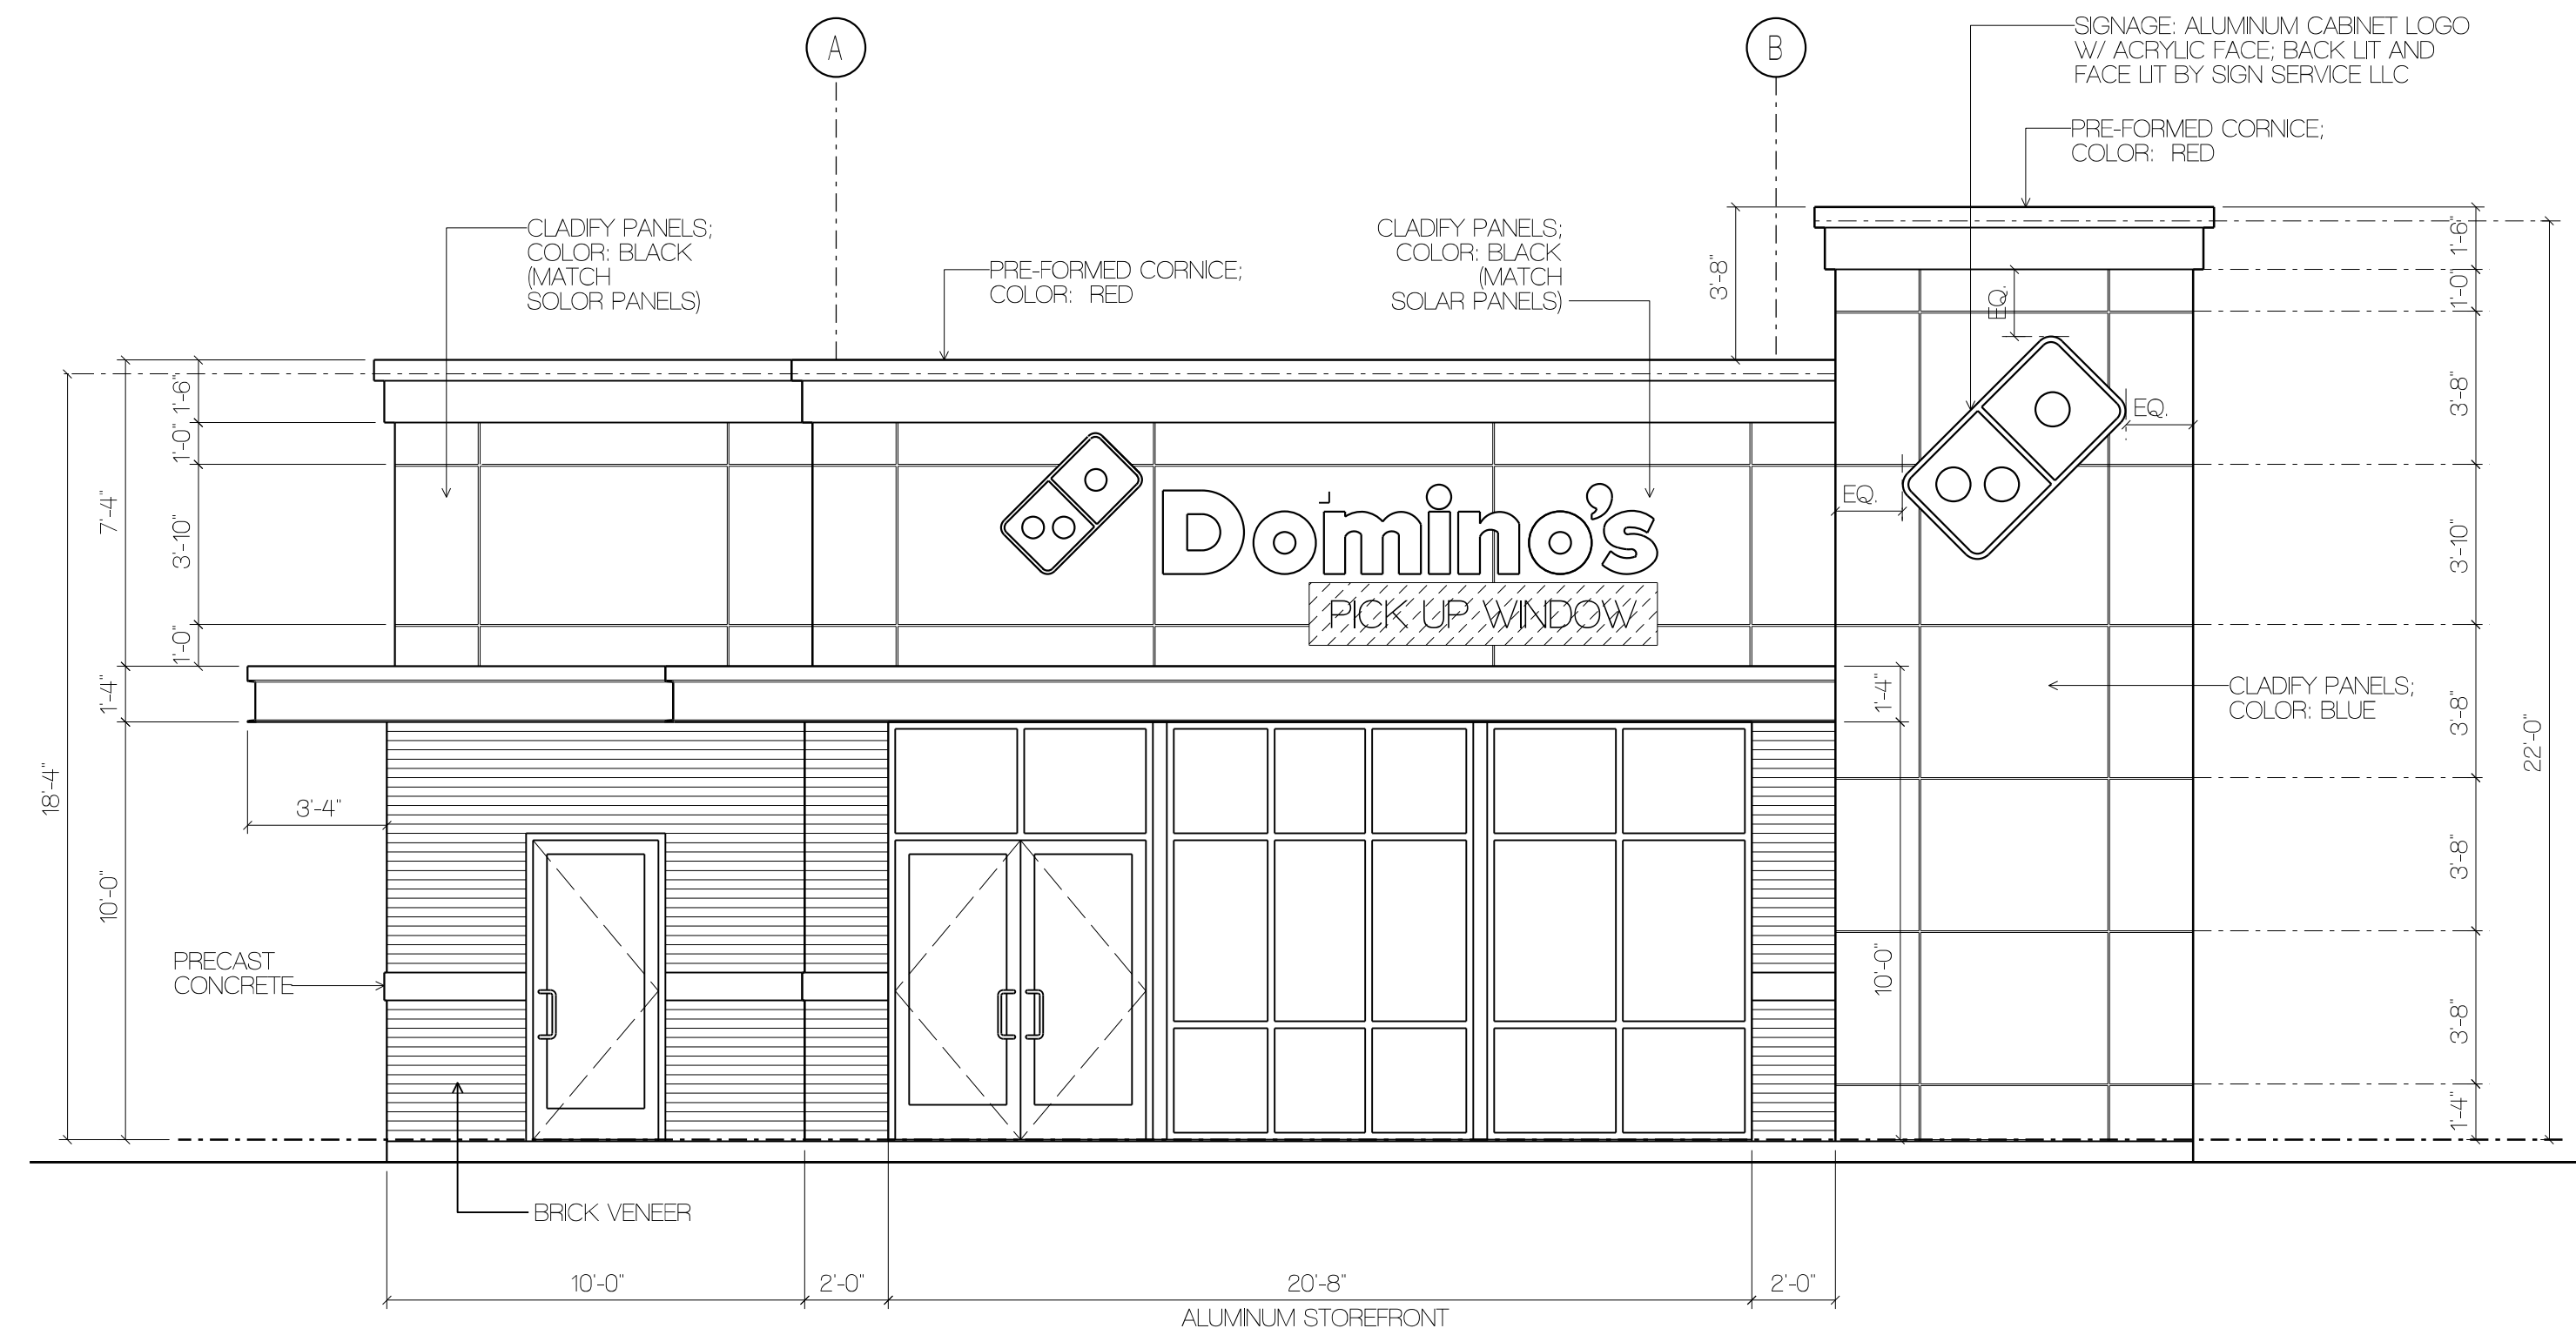


01 FRONT (HENDRICKS DRIVE) ELEVATION
SCALE: 1/4" = 1'-0"

NEW FACILITY FOR

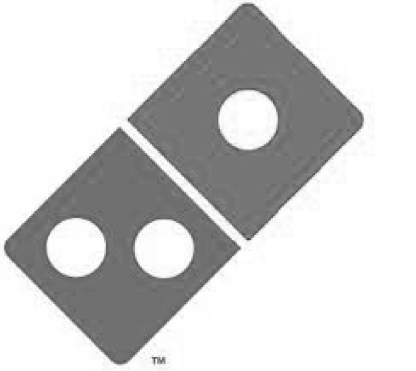

DOMINO'S
STORE #8976

ZEBULON, NORTH CAROLINA


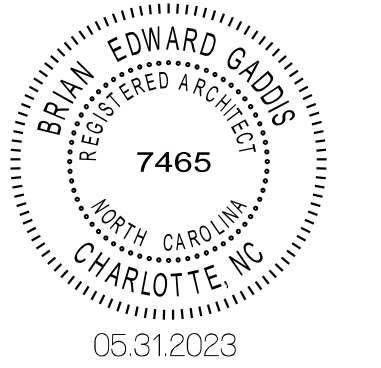


This Drawing is the property of Brian Gaddis architect PLLC and is not to be reproduced or copied in whole or in part. This Drawing is to be used for this specific project only and not to be used on any other project. This Drawing shall be returned to Brian Gaddis architect PLLC upon written request.


Copyright 2023
Brian Gaddis architect PLLC

Date: 05.29.23 BGA Project: 22107
Issue Dates:
No: Date: Description:

EXTERIOR ELEVATIONS

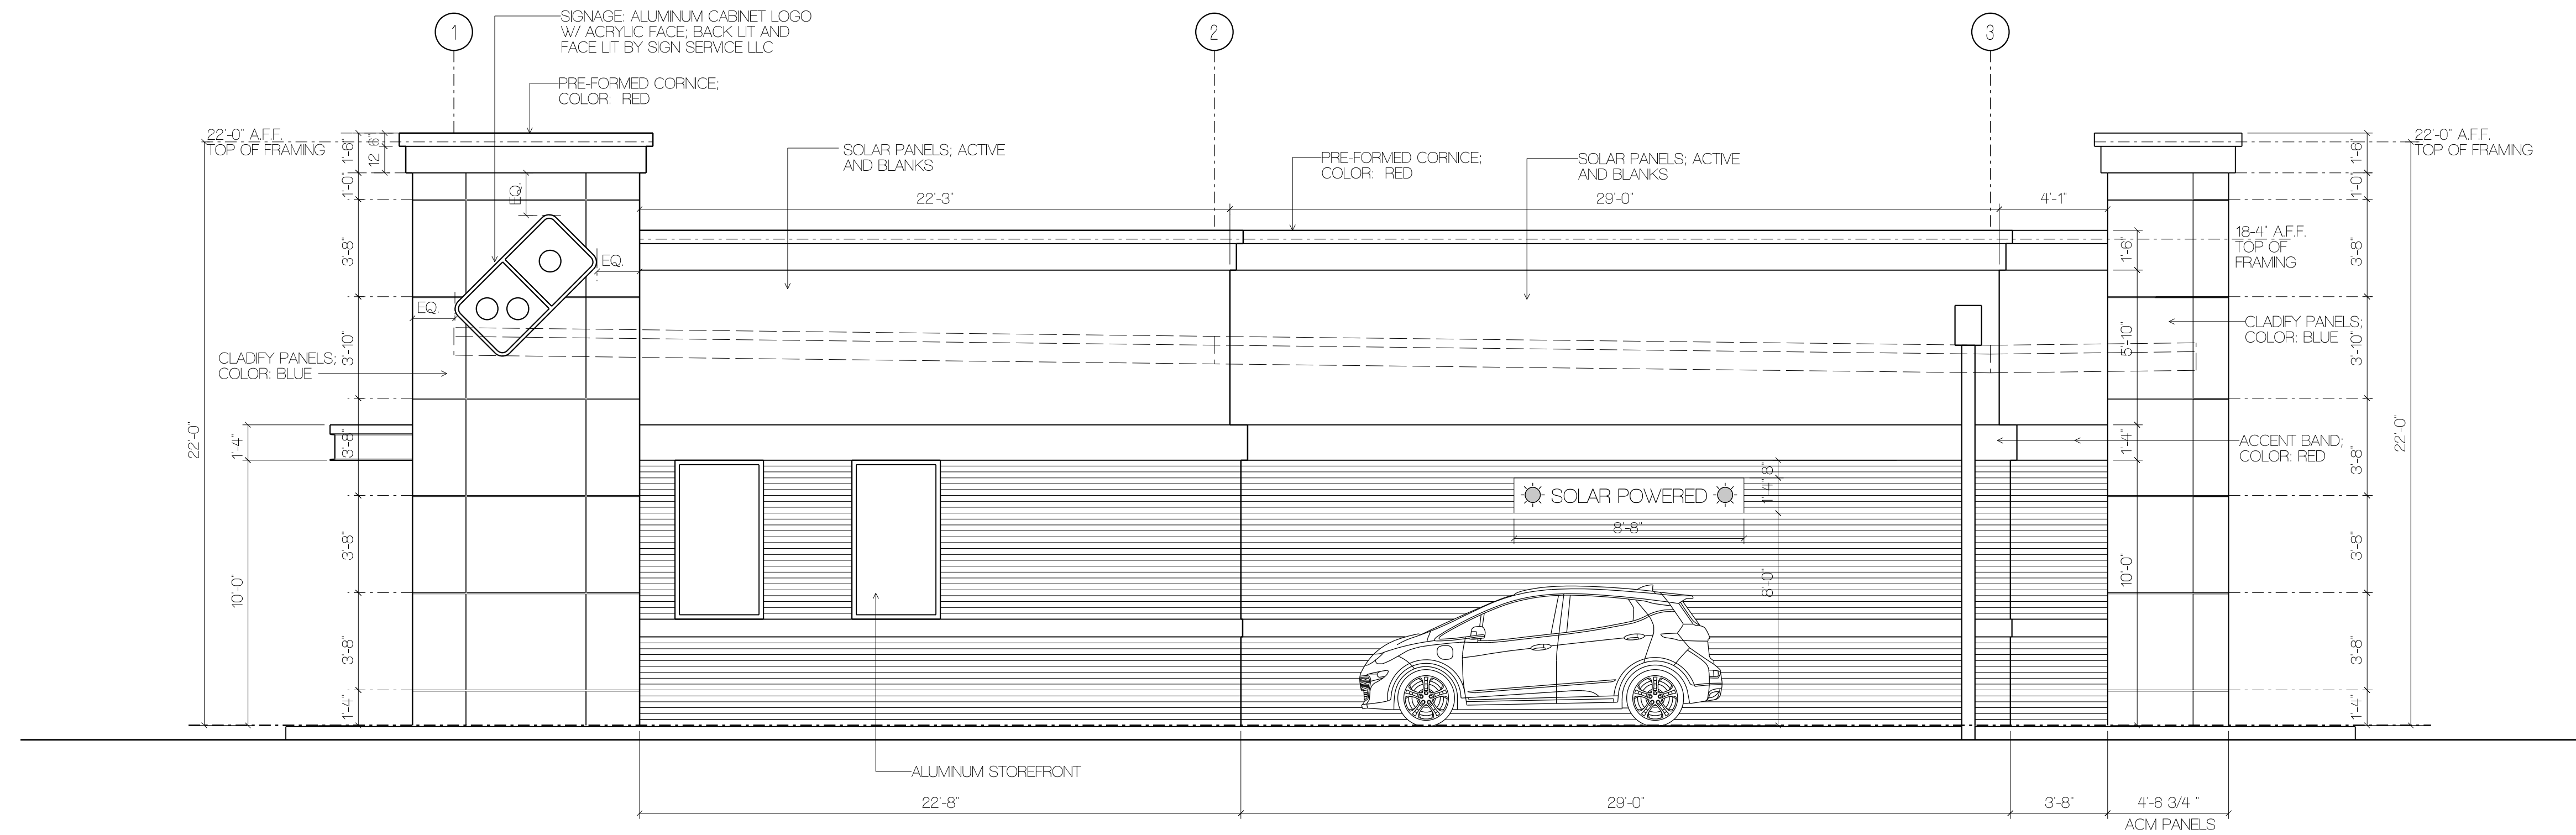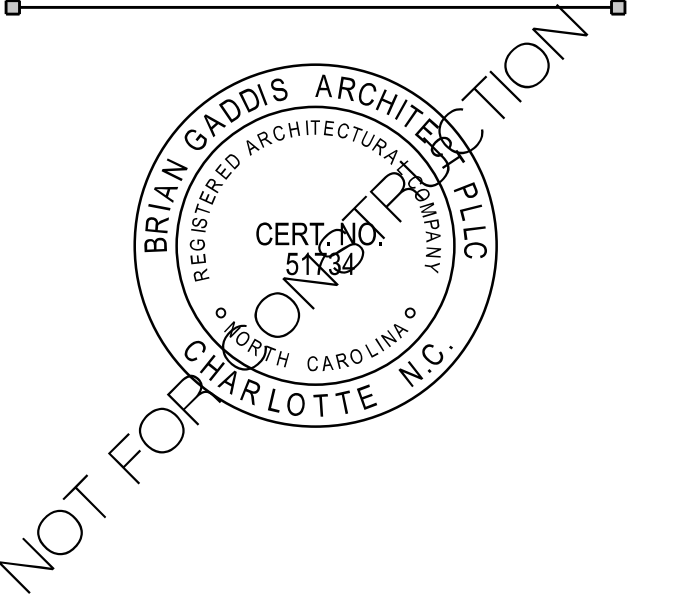


02 RIGHT ELEVATION
SCALE: 1/4" = 1'-0"

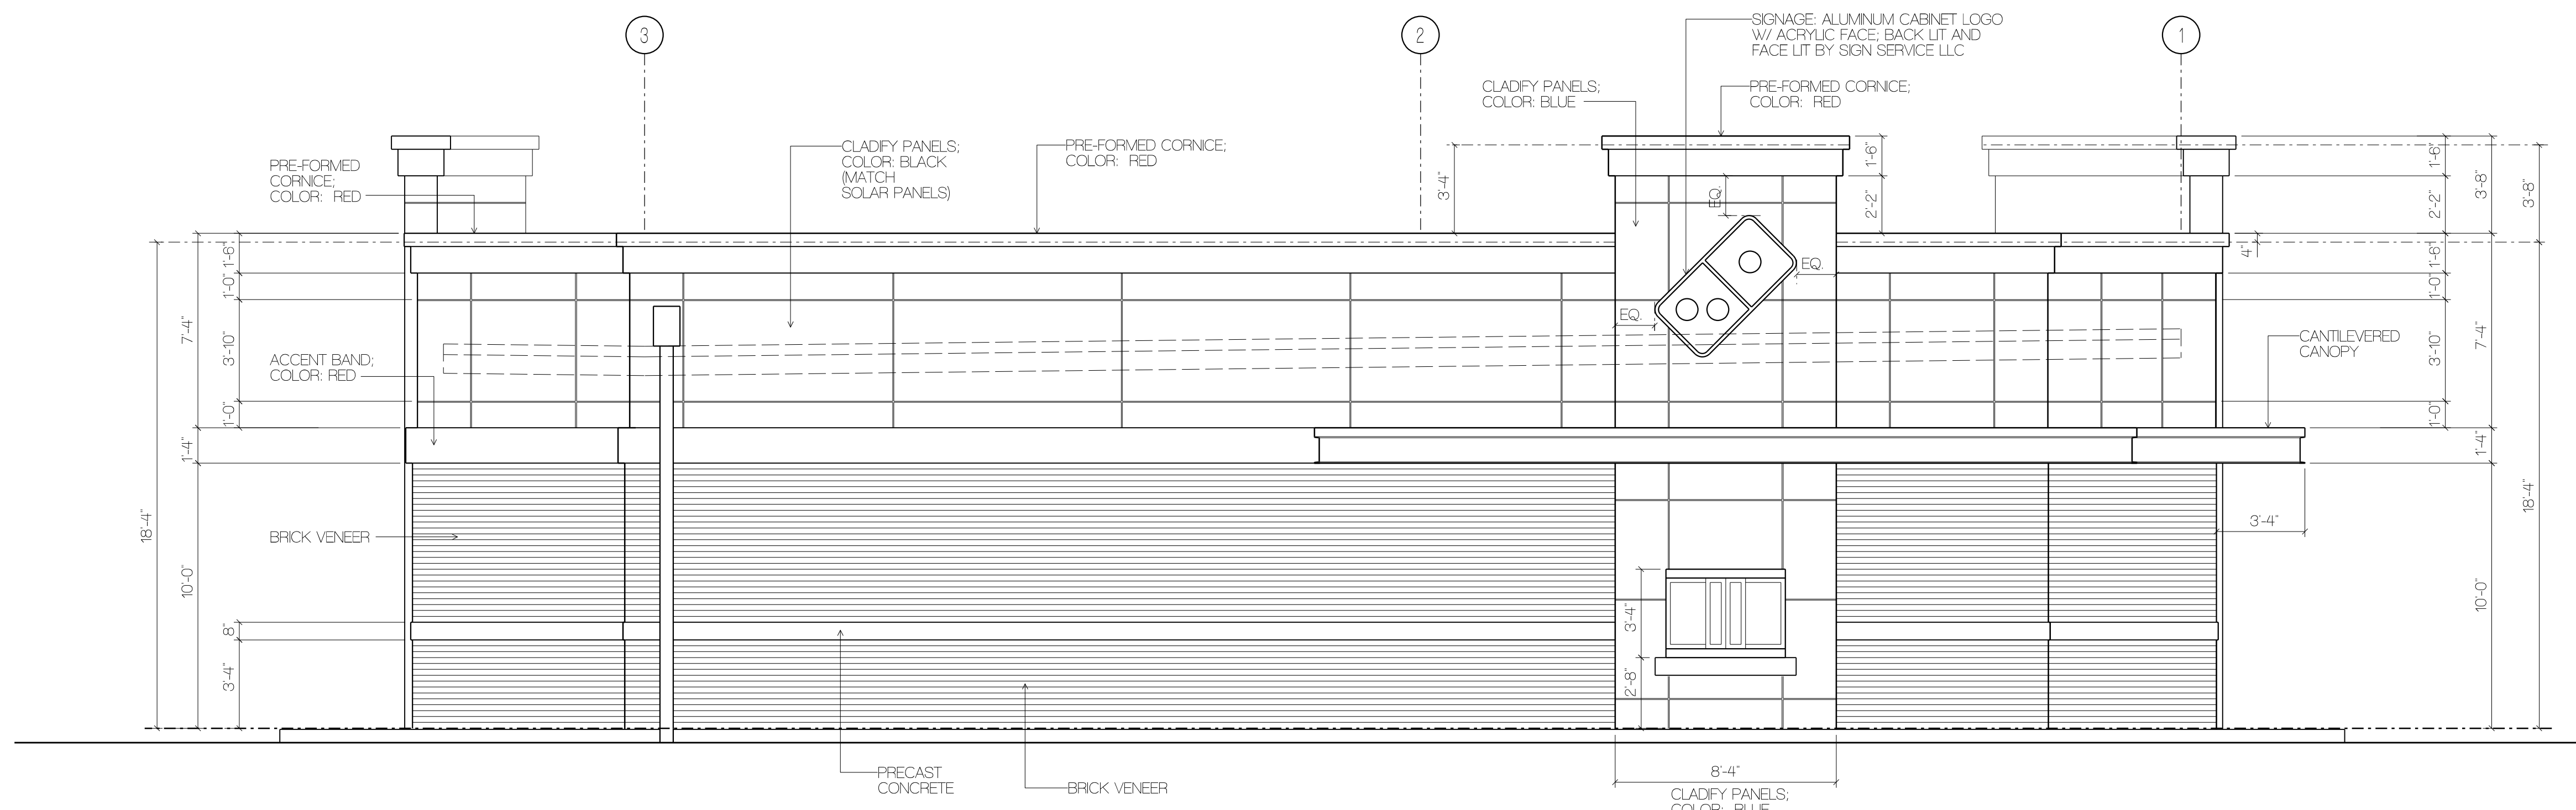


01 LEFT (DRIVE-UP) ELEVATION
SCALE: 1/4" = 1'-0"

NEW FACILITY FOR

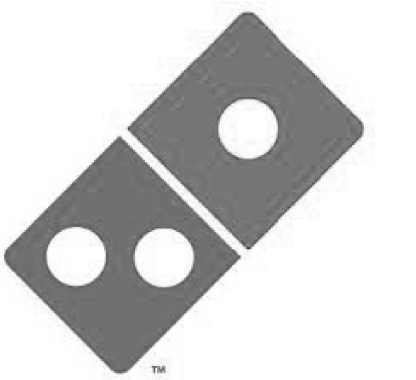

DOMINO'S
STORE #8976

ZEBULON, NORTH CAROLINA

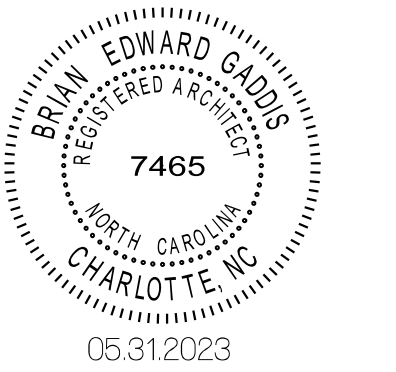


This Drawing is the property of Brian Gaddis architect PLLC and is not to be reproduced or copied in whole or in part. This Drawing is to be used for this specific project only and not to be used on any other project. This Drawing shall be returned to Brian Gaddis architect PLLC upon written request.


Copyright 2023
Brian Gaddis architect PLLC

Date: 05.31.23 BGA Project: 22107
Issue Dates:
No: Date: Description:

EXTERIOR
ELEVATIONS

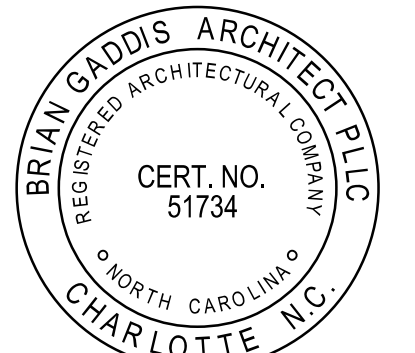


NEW FACILITY FOR

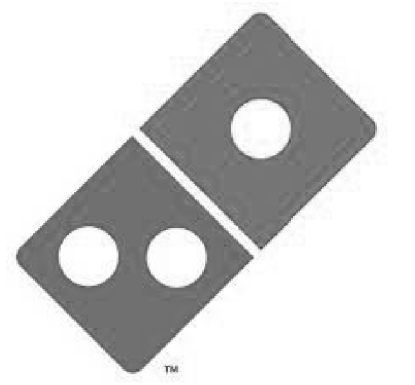

DOMINO'S
STORE #8976

ZEBULON, NORTH CAROLINA

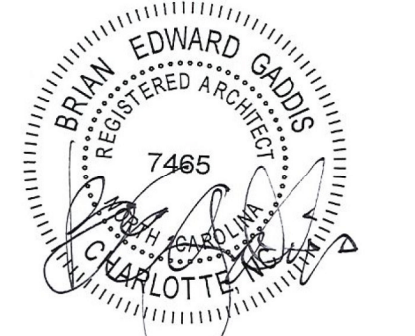

06.07.2023
08.15.2023

This Drawing is the property of Brian Gaddis architect PLLC and is not to be reproduced or copied in whole or in part. This Drawing is to be used for this specific project only and not to be used on any other project. This Drawing shall be returned to Brian Gaddis architect PLLC upon written request.

Copyright 2023
Brian Gaddis architect PLLC

Date: 06.07.23 BGA Project: 22107


Issue Dates:

No: Date: Description:


01 08.15.23 NCDHHS AND ZONING REVISIONS

EXTERIOR ELEVATIONS


A201

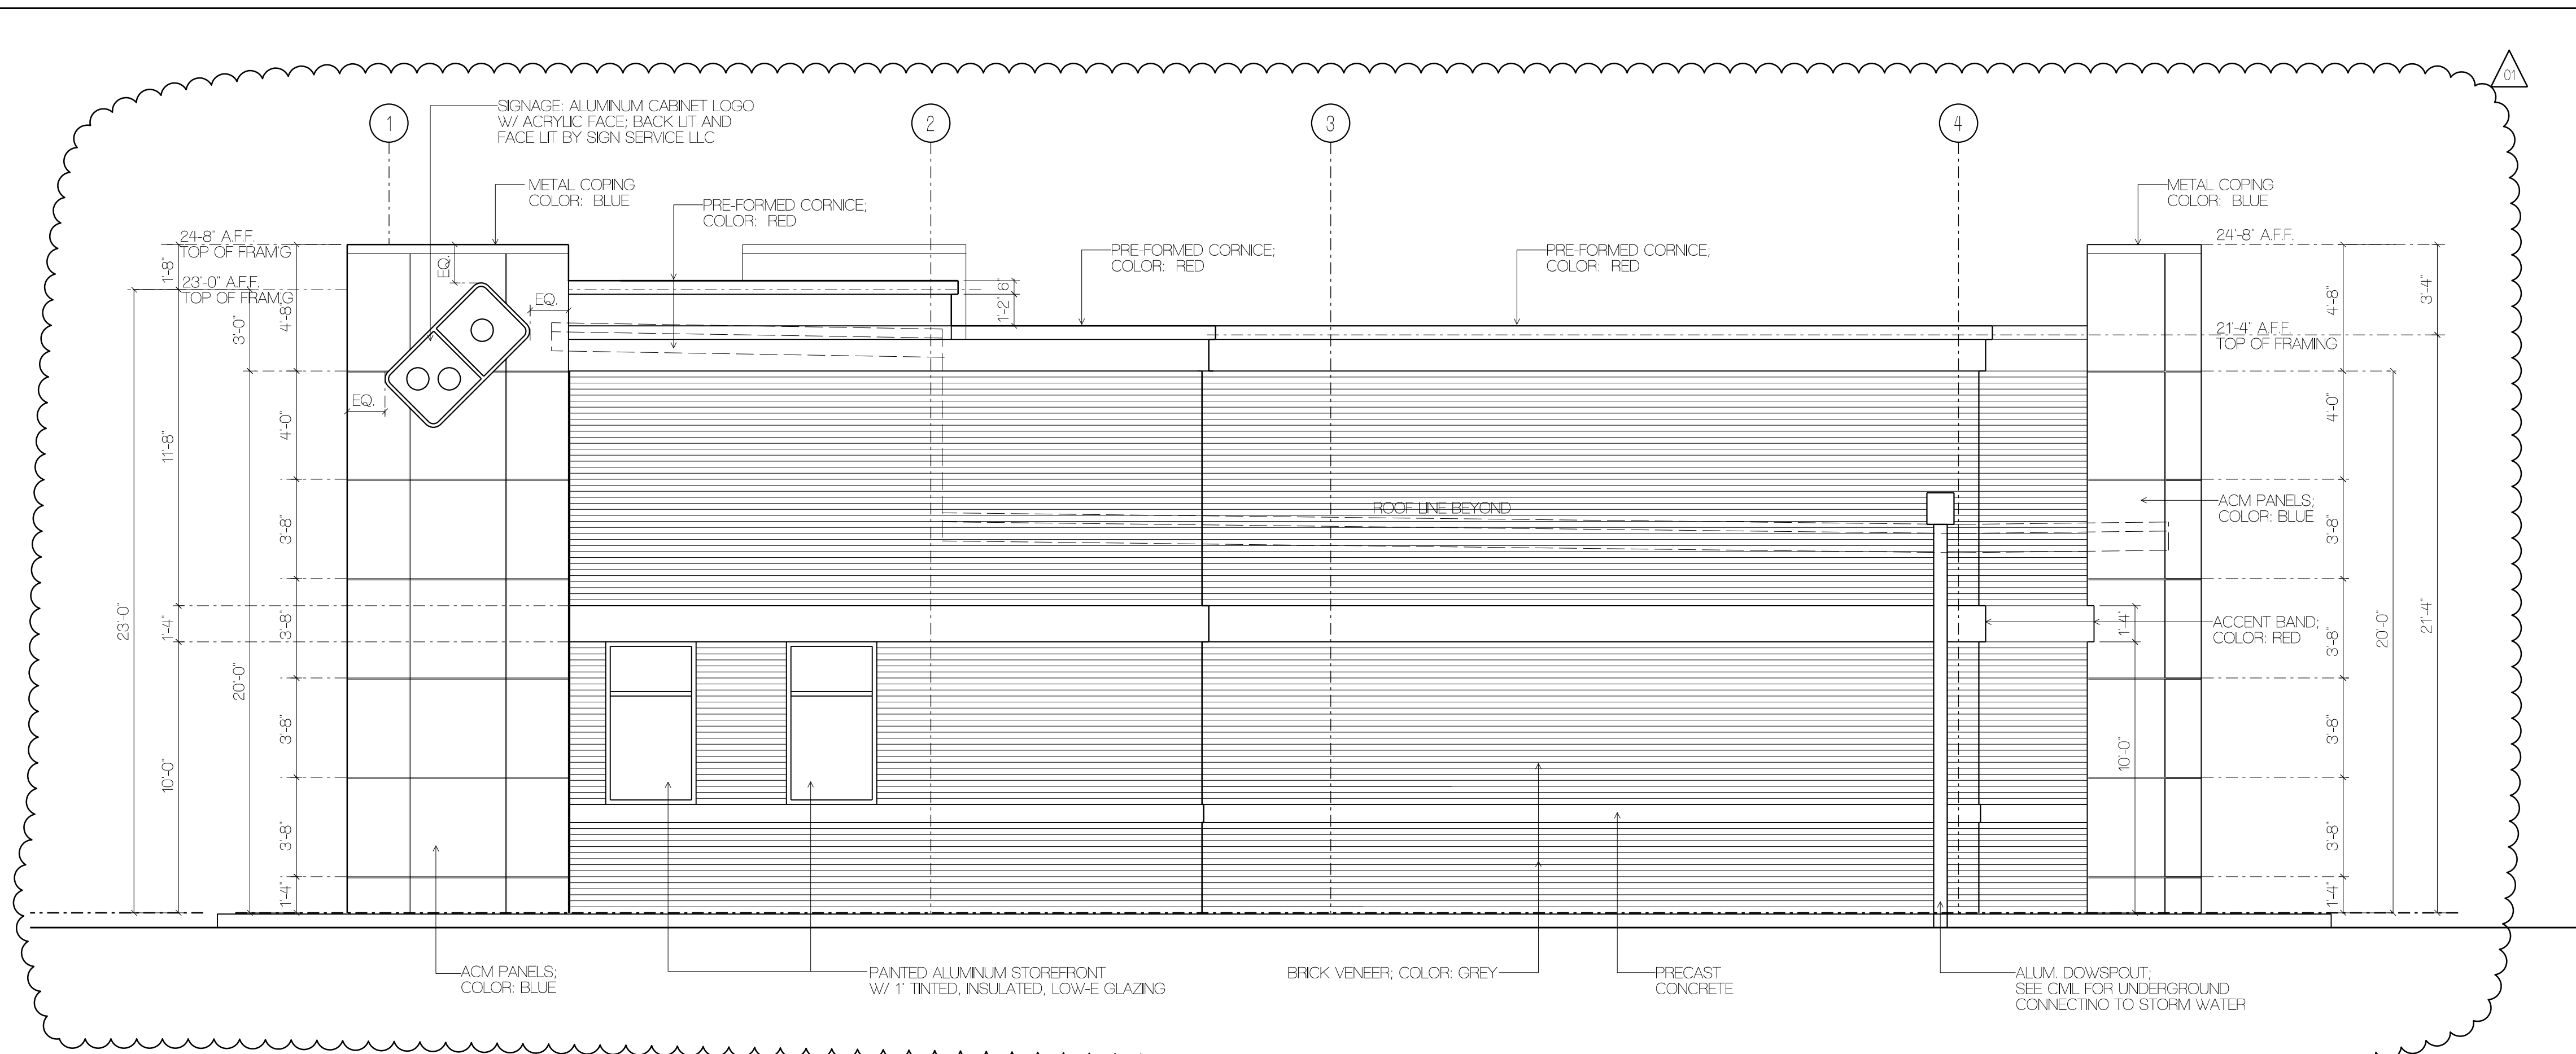

02 RIGHT ELEVATION
SCALE: 1/4" = 1'-0"

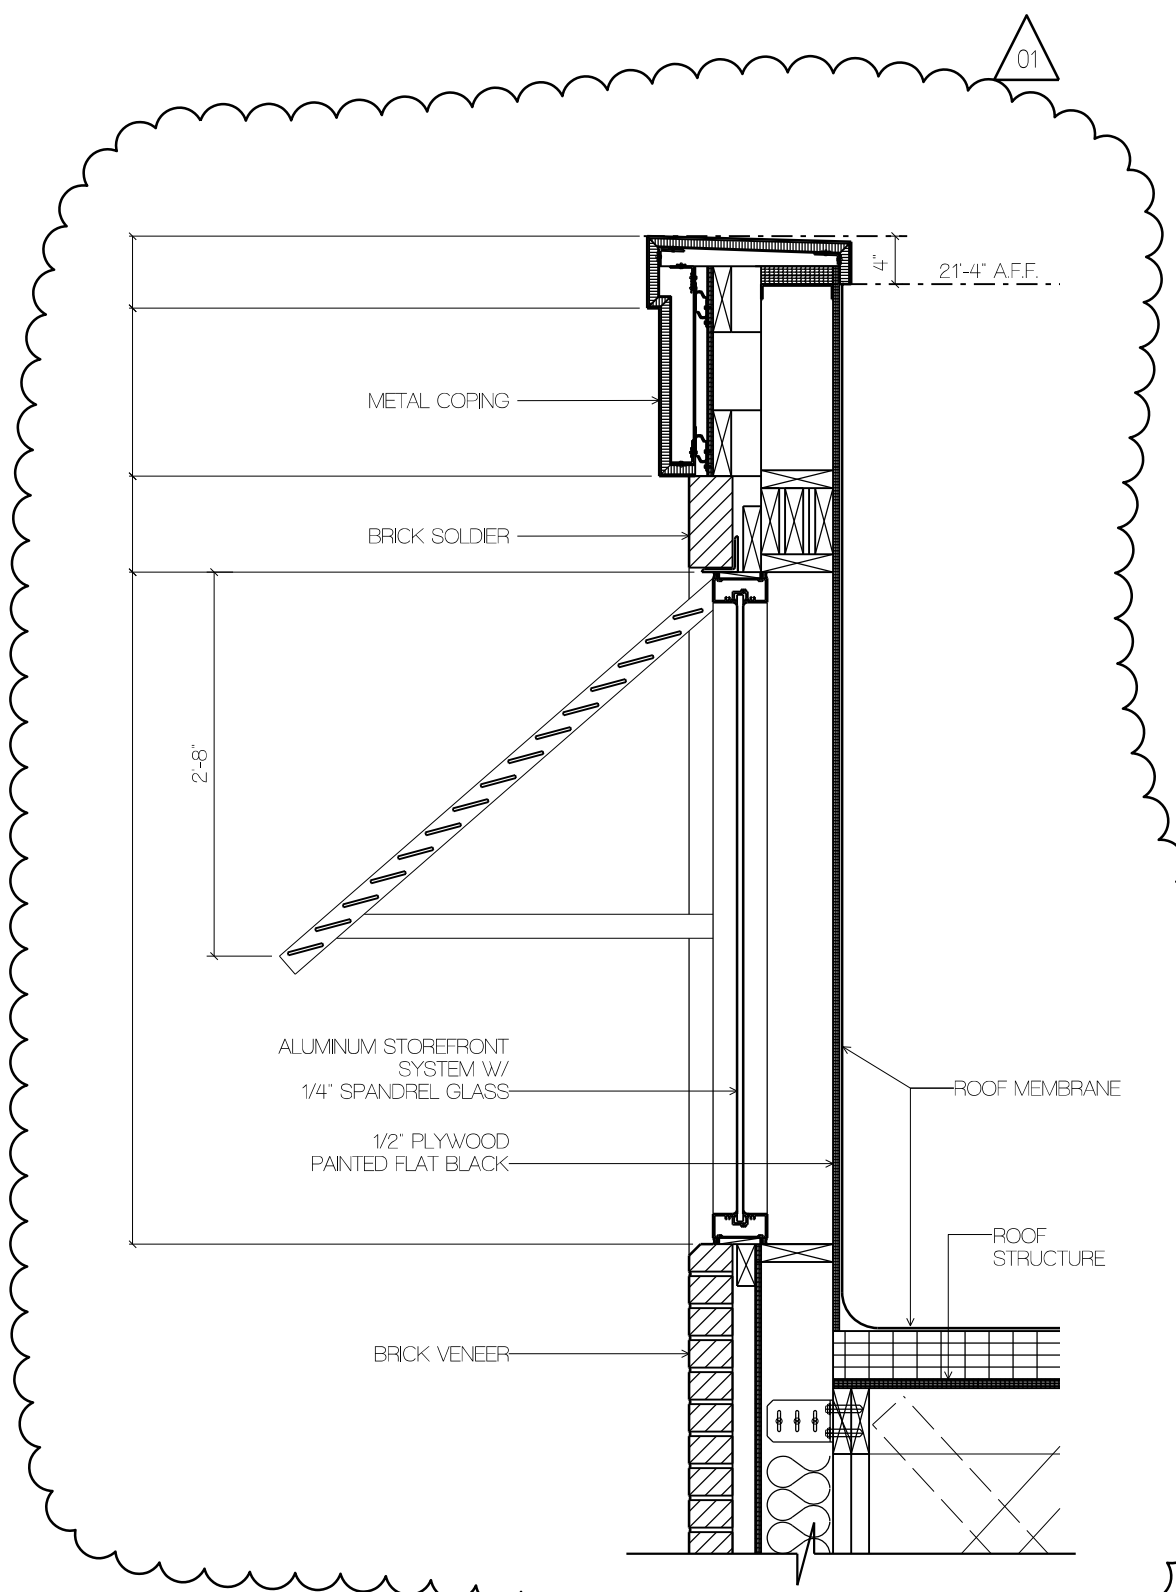

03 DETAIL
SCALE: 3/4" = 1'-0"

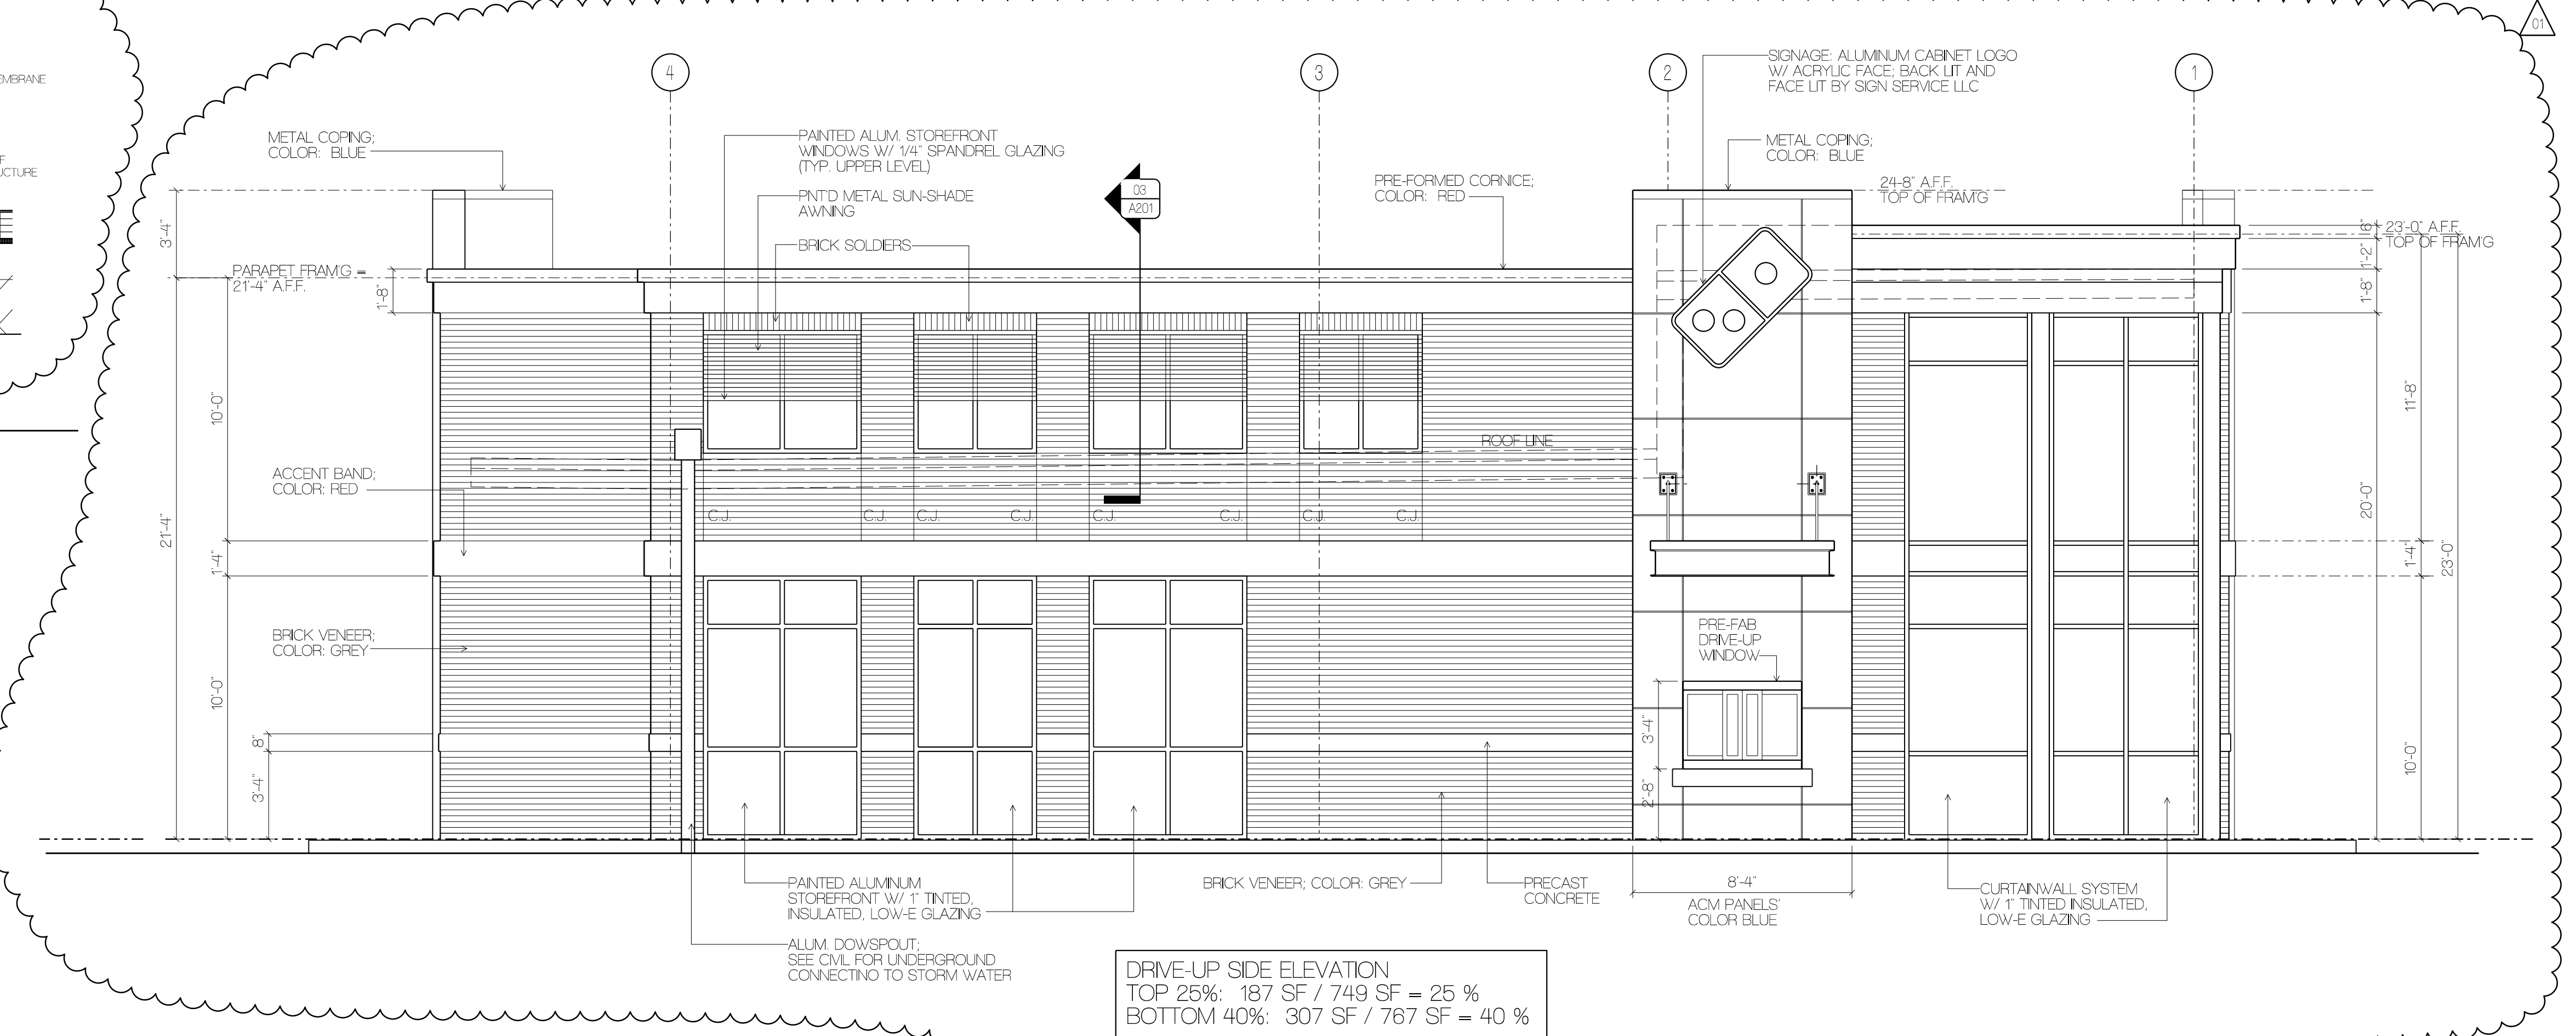

01 LEFT (DRIVE-UP) ELEVATION
SCALE: 1/4" = 1'-0"

DRIVE-UP SIDE ELEVATION
TOP 25%: 187 SF / 749 SF = 25 %
BOTTOM 40%: 307 SF / 767 SF = 40 %