

NOT FOR
CONSTRUCTION

03/01/2023
Architect Name - RYAN M. FAUST
Architect Number - 14521
THE SEAL & SIGNATURE APPLY ONLY TO THE DOCUMENT TO WHICH THEY ARE AFFIXED & WE EXPRESSLY DISCLAIM ANY RESPONSIBILITY FOR ALL OTHER PLANS, SPECIFICATIONS, ESTIMATES, REPORTS OR OTHER DOCUMENTS OR INSTRUMENTS RELATING TO OR INTENDED TO BE USED FOR ANY PART OR PARTS OF THE PROJECT.

REVISIONS	
NO.	DESCRIPTION

Drawing Size: 30 x 42
Project #: 22121
Drawn By: JMA
Checked By: ADF

Title: SHELL PLAN

Sheet Number: R0.00

Date: 03/01/2023 **Store #:** 1055397

NOT FOR CONSTRUCTION

03/01/2023
Architect Name - RYAN M. FAUST
Architect Number - 14521

THE SEAL & SIGNATURE APPLY ONLY TO THE DOCUMENT TO WHICH THEY ARE APPLIED & WE EXPRESSLY DISCLAIM ANY RESPONSIBILITY FOR ALL OTHER PLANS, SPECIFICATIONS, ESTIMATES, REPORTS OR OTHER DOCUMENTS OR INSTRUMENTS RELATING TO OR INTENDED TO BE USED FOR ANY PART OR PARTS OF THE PROJECT.

REVISIONS

NO.	DATE	DESCRIPTION


Drawing Size: 30 x 42
Project #: 22121
Drawn By: JMA
Checked By: ADF

Title:
REVIEW BOARD ELEVATIONS


Sheet Number:
R1.00

Date: 03/01/2023 **Store #:** 1055397

EXTERIOR MATERIALS SCHEDULE			
(NOT ALL MATERIALS IN SCHEDULE ARE USED)			
NO.	MATERIAL	MANUFACTURER	COLOR
MR-1	MEMBRANE ROOFING	DUROLAST	WHITE
N-1	FIBER CEMENT PANEL	NICHIHA	VINTAGE BRICK, PAINTED SHERWIN WILLIAMS SW7005 "PURE WHITE"
N-2	FIBER CEMENT PANEL	NICHIHA	RIBBED, COLOR TO MATCH SHERWIN WILLIAMS SW7659 "GRIS"
CP-1	EDGE METAL PARAPET CAP	DUROLAST - ALL TERM EDGE	COAL BLACK
P-2	EXTERIOR HM DOORS, FRAMES, TRASH ENCLOSURE GATE, GRAVEL GUARDS, AND LIGHT POLES	SHERWIN WILLIAMS	SHERWIN WILLIAMS SW6232 "MISTY"
MT-2	PREFINISHED METAL PARAPET DETAIL		COLOR TO MATCH SHERWIN WILLIAMS SW6258 "TRICORN BLACK"
P-6	EXTERIOR BOLLARDS	SHERWIN WILLIAMS	SHERWIN WILLIAMS SW6258 "TRICORN BLACK"
S-1	ALUMINUM STOREFRONT GLAZING	KAWNEER	451T VG - #29 BLACK FINISH
C-1	PREFINISHED ALUMINUM CANOPY	MAPES LUMISHADE CANOPY	MATTE BLACK BAKED ENAMEL W/ REAR GUTTER CONNECTIONS
WDS-1	WOOD LOOK SIDING	NICHIHA	VINTAGE WOOD - CEDAR - VERTICAL

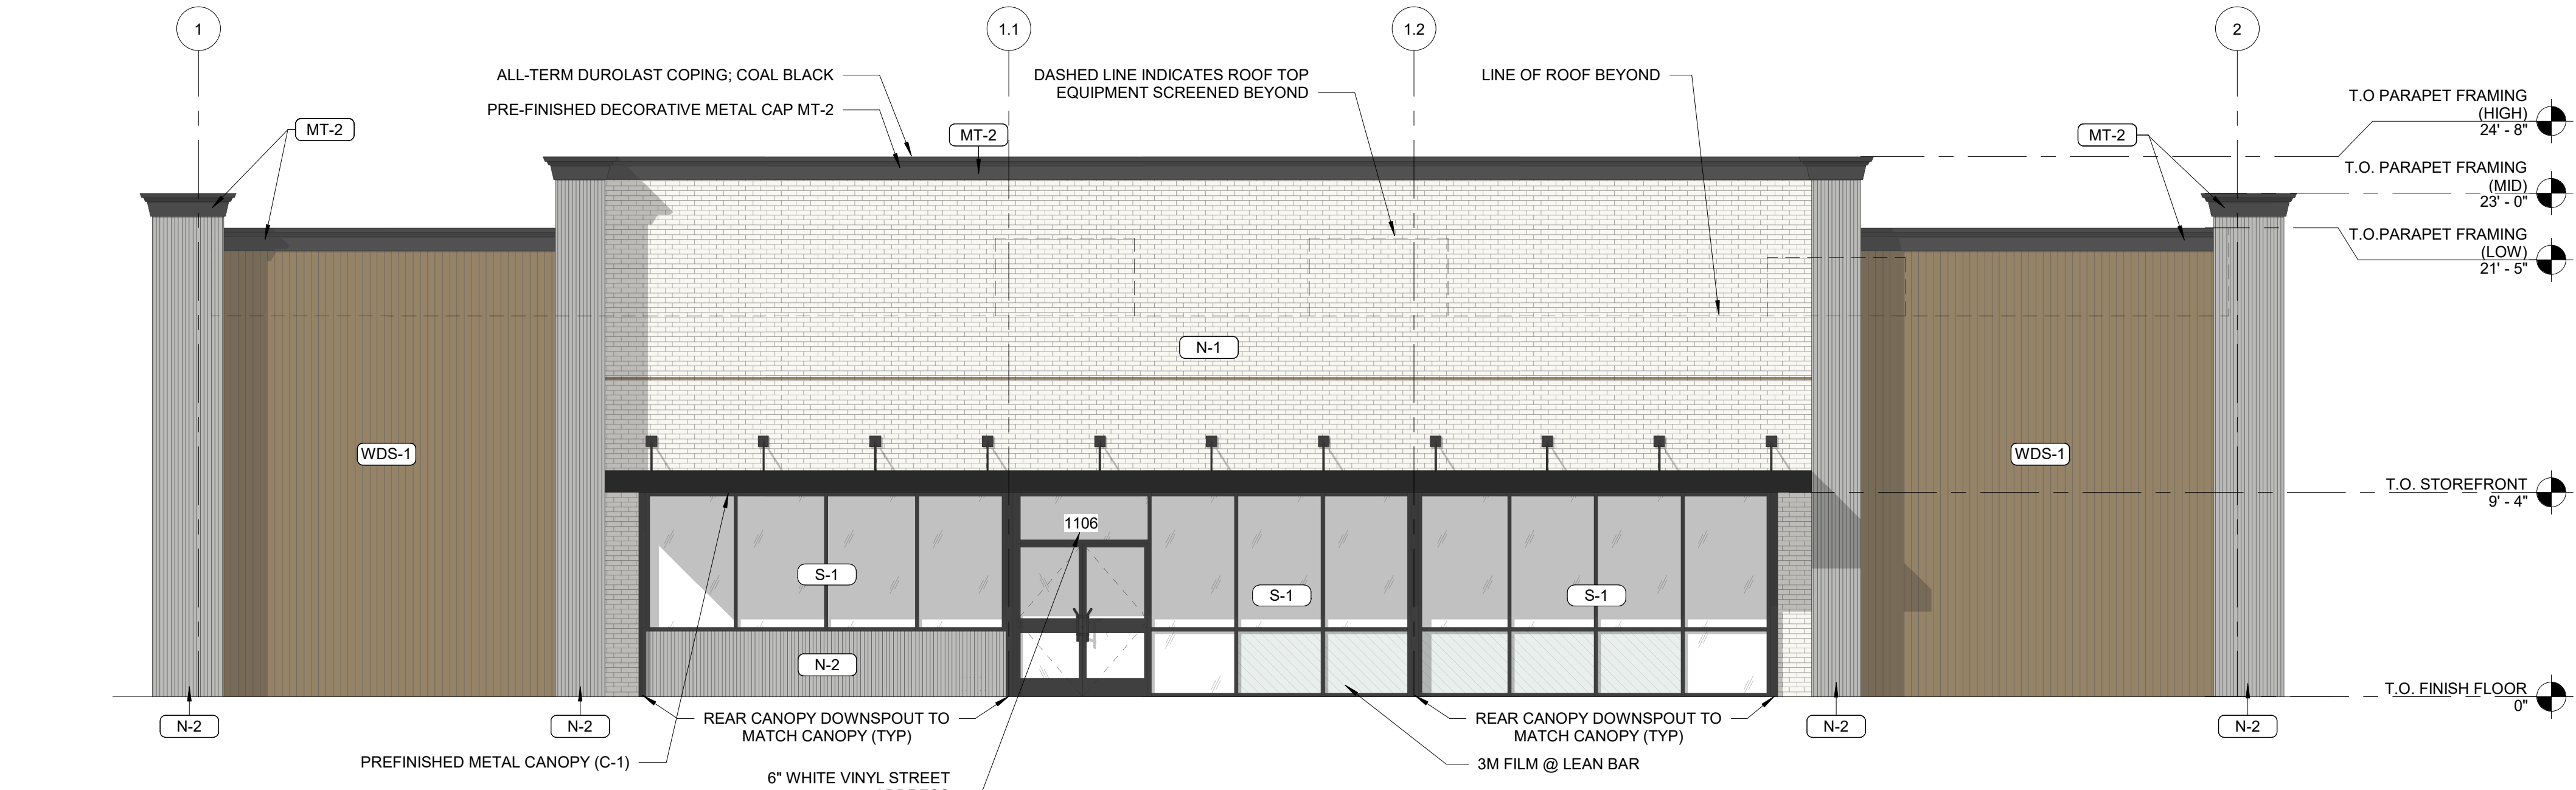


4
R1.00
ELEVATION - FACING SOUTH
3/16" = 1'-0"

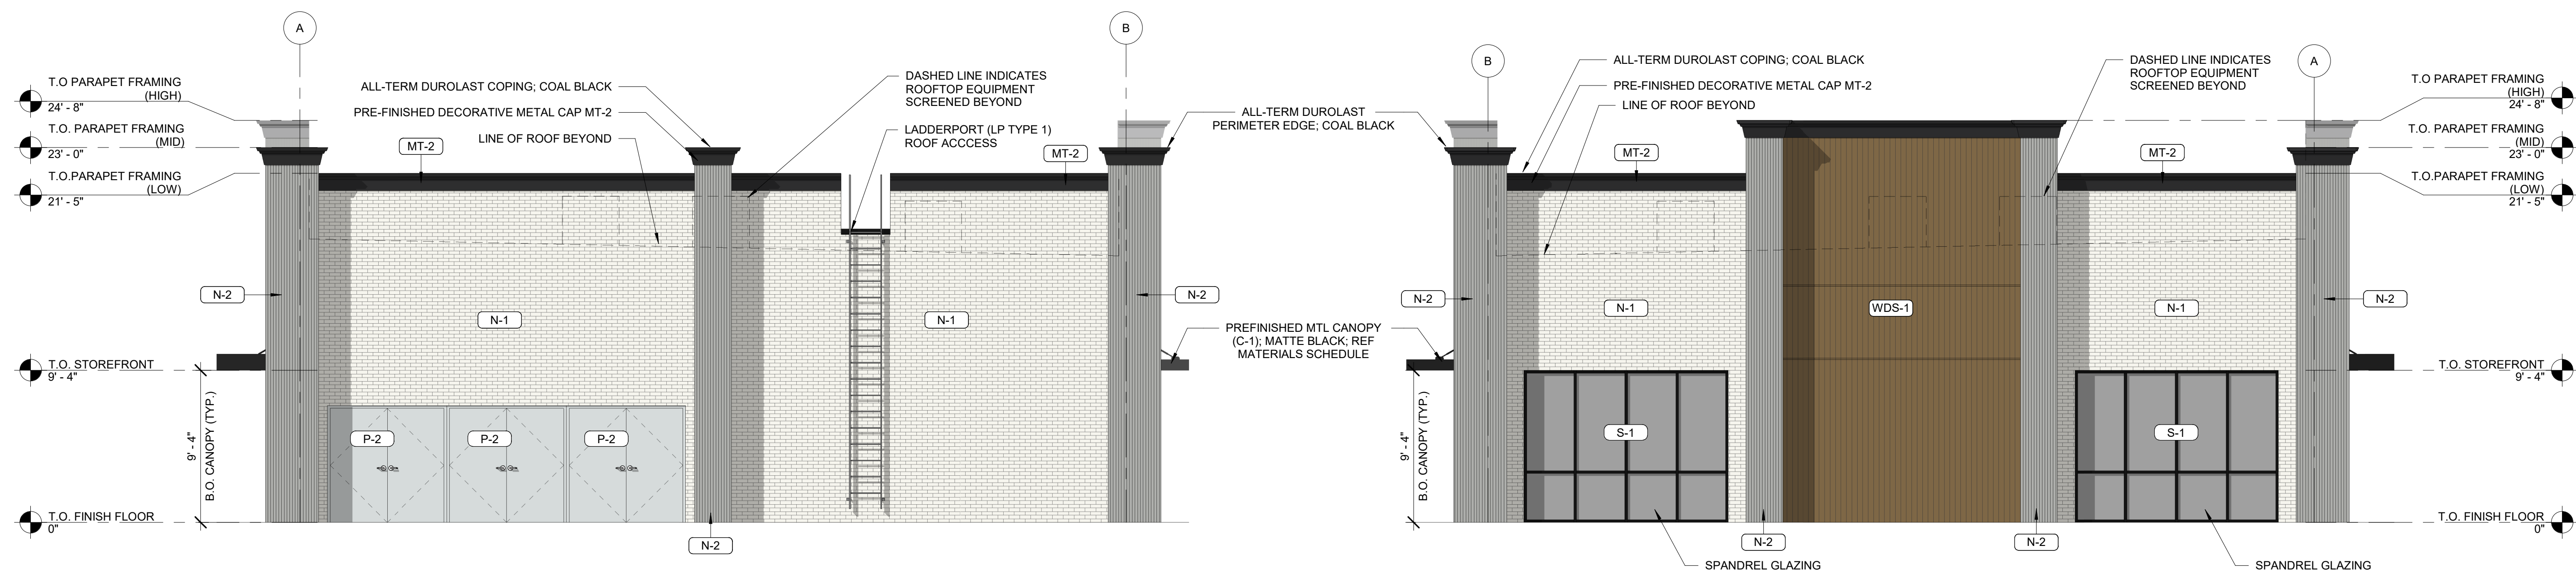


2
R1.00
ELEVATION - FACING EAST
3/16" = 1'-0"


3
R1.00
ELEVATION - FACING WEST
3/16" = 1'-0"

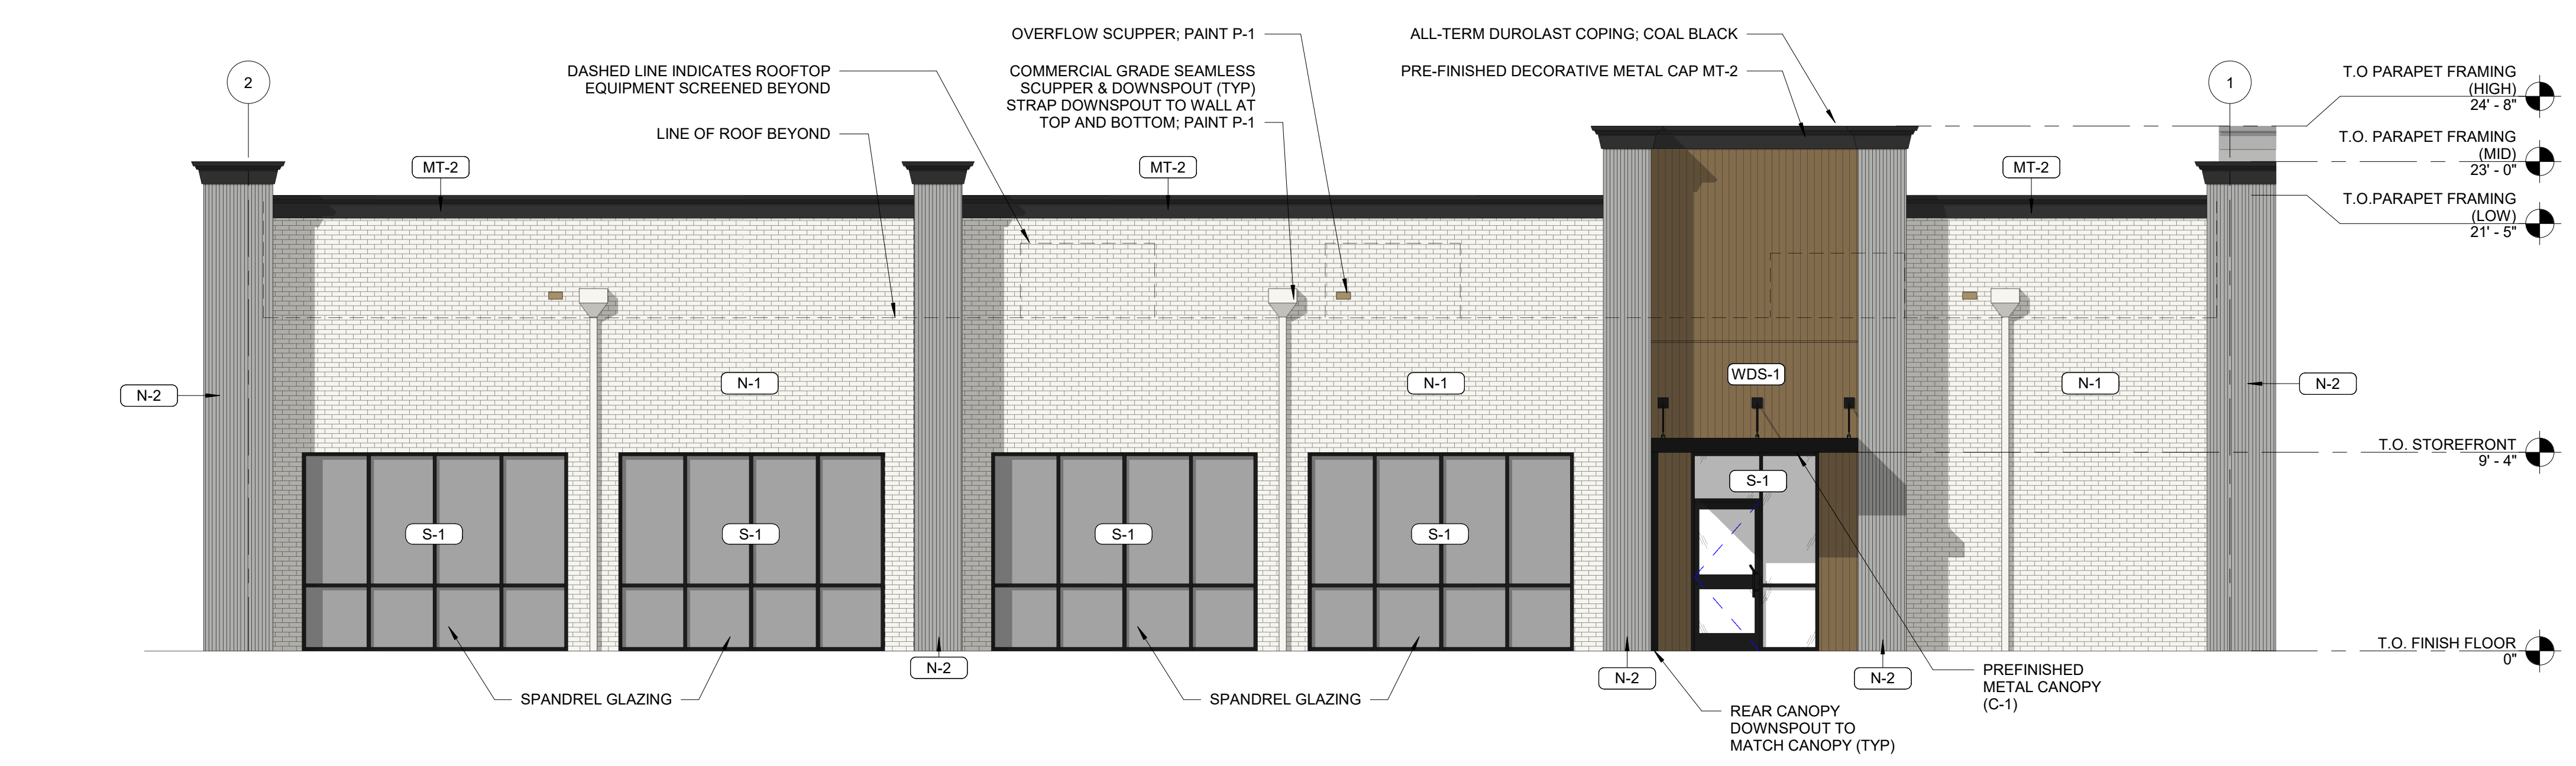


1
R1.00
ELEVATION - FACING NORTH
3/16" = 1'-0"

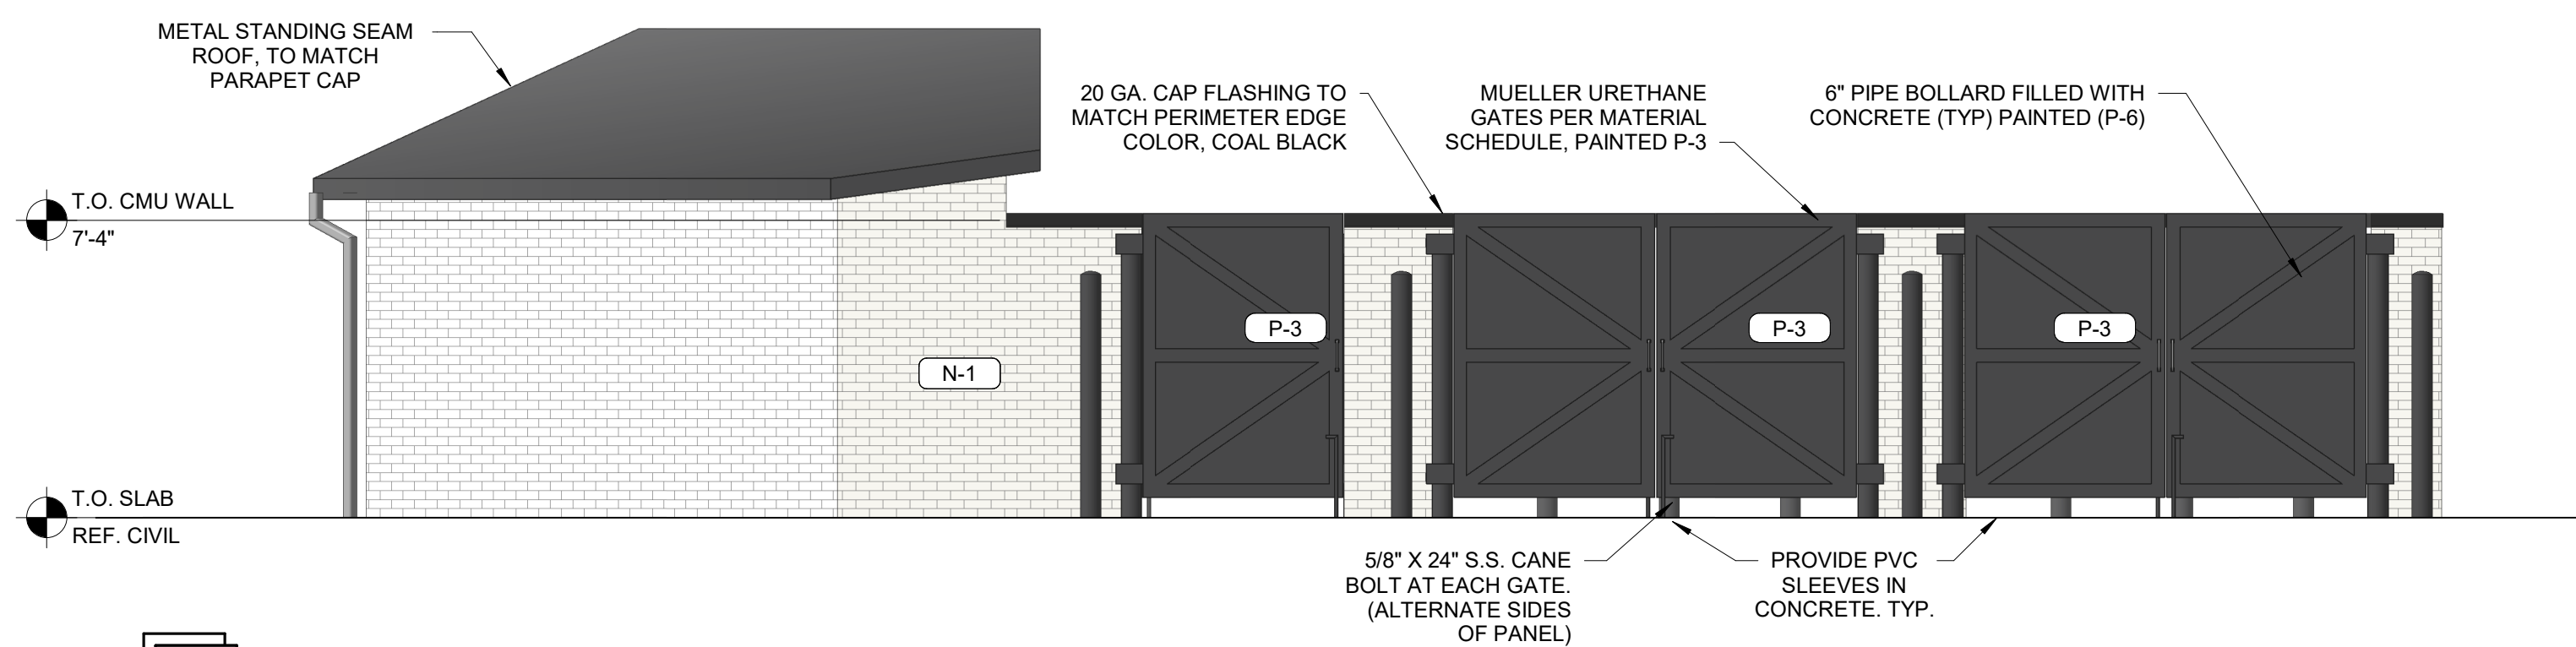

1 FRONT DUMPSTER ENCLOSURE ELEVATION
1/4" = 1'-0"

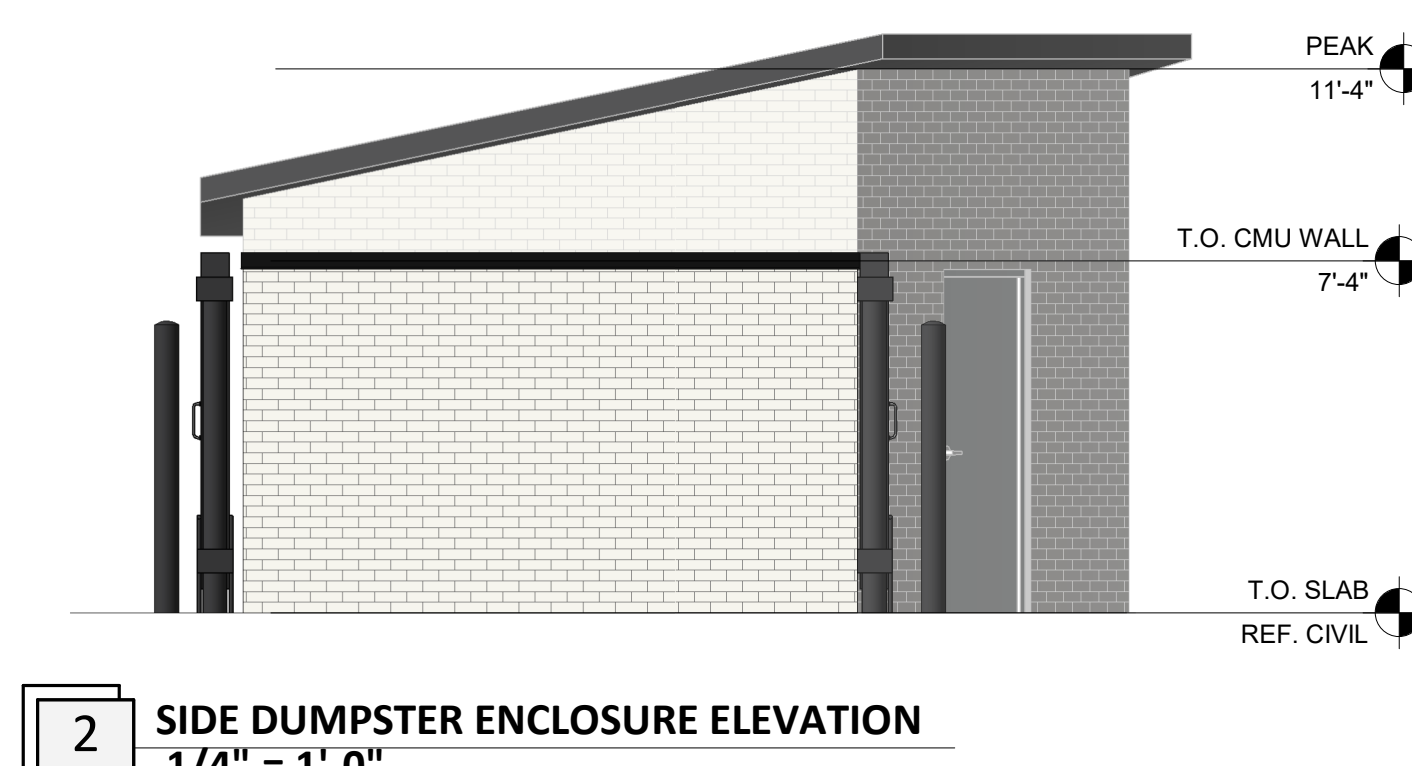

2 SIDE DUMPSTER ENCLOSURE ELEVATION
1/4" = 1'-0"

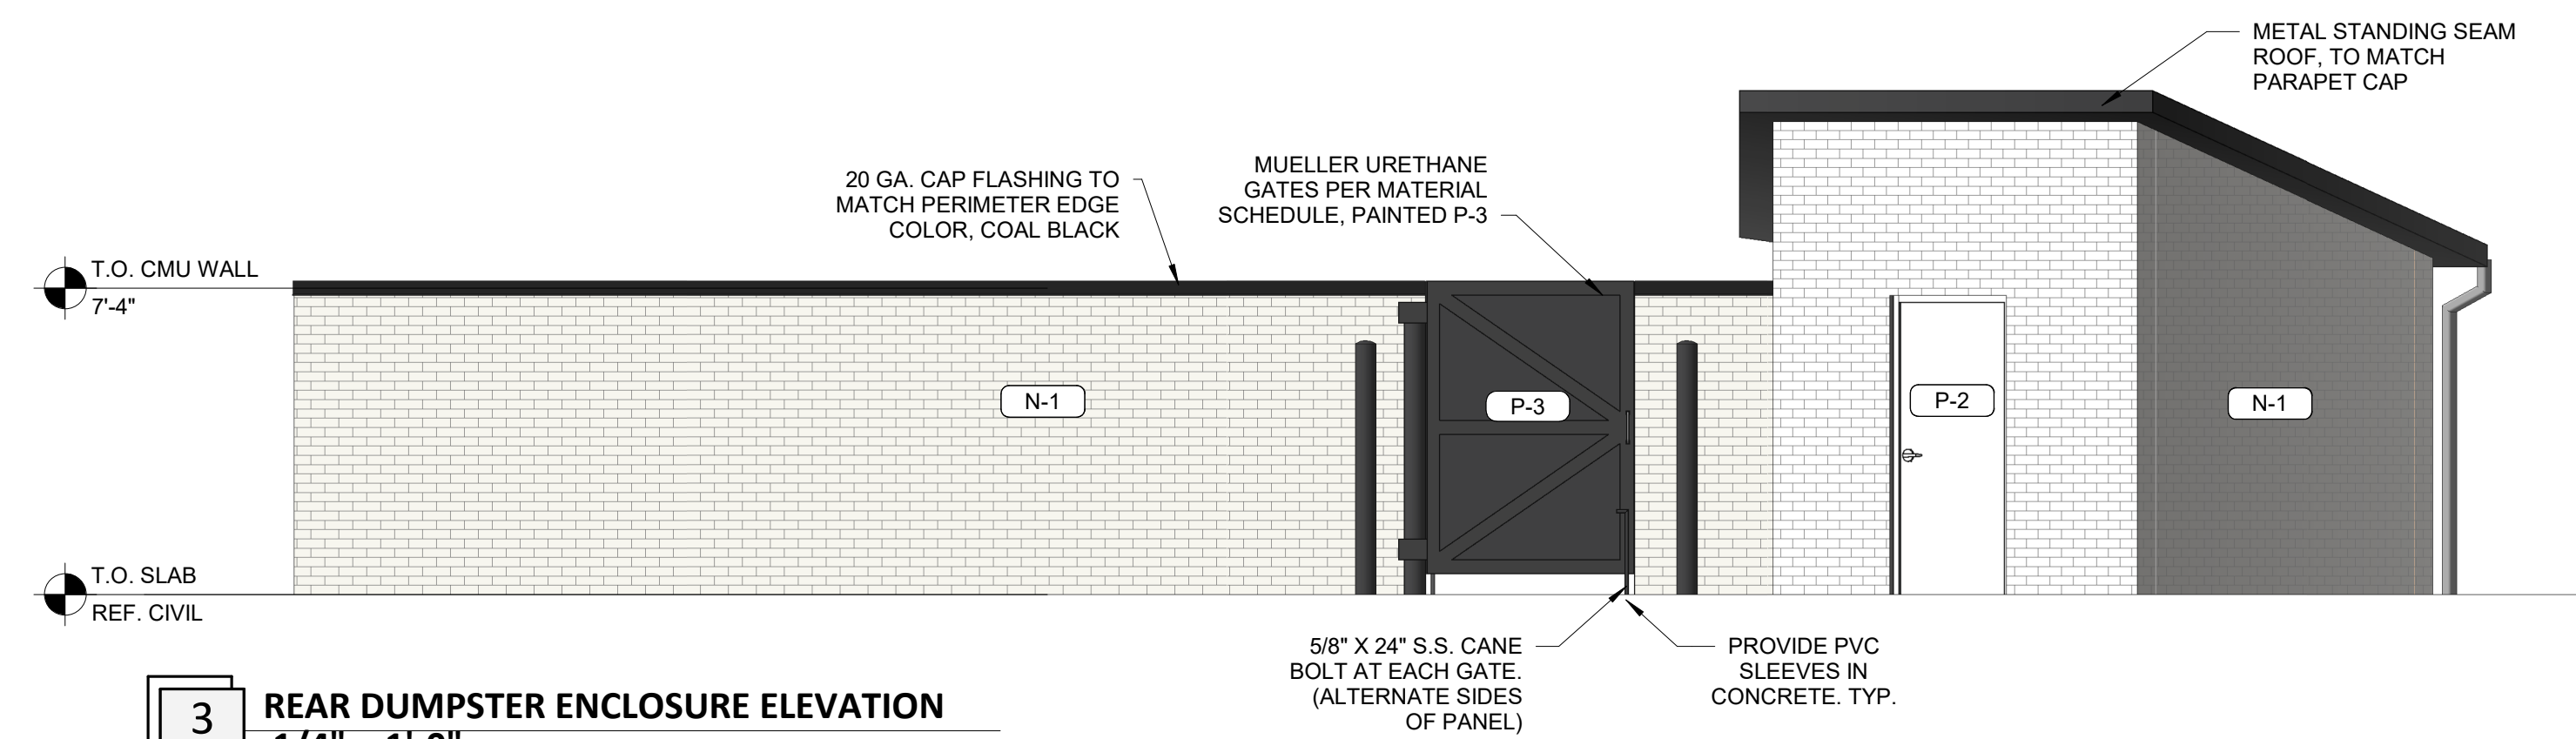


3 REAR DUMPSTER ENCLOSURE ELEVATION
1/4" = 1'-0"


EXTERIOR MATERIALS SCHEDULE			
(NOT ALL MATERIALS IN SCHEDULE ARE USED)			
NO.	MATERIAL	MANUFACTURER	COLOR
MR-1	MEMBRANE ROOFING	DUROLAST	WHITE
N-1	FIBER CEMENT PANEL	NICHIHA	VINTAGE BRICK, PAINTED SHERWIN WILLIAMS SW7005 "PURE WHITE"
N-2	FIBER CEMENT PANEL	NICHIHA	RIBBED, COLOR TO MATCH SHERWIN WILLIAMS SW7659 "GRIS"
CP-1	EDGE METAL PARAPET CAP	DUROLAST - ALL TERM EDGE	COAL BLACK
P-2	EXTERIOR HM DOORS, FRAMES, TRASH ENCLOSURE GATE, GRAVEL GUARDS, AND LIGHT POLES	SHERWIN WILLIAMS	SHERWIN WILLIAMS SW6232 "MISTY"
MT-2	PREFINISHED METAL PARAPET DETAIL		COLOR TO MATCH SHERWIN WILLIAMS SW6258 "TRICORN BLACK"
P-6	EXTERIOR BOLLARDS	SHERWIN WILLIAMS	SHERWIN WILLIAMS SW6258 "TRICORN BLACK"
S-1	ALUMINUM STOREFRONT GLAZING	KAWNEER	451T VG - #29 BLACK FINISH
C-1	PREFINISHED ALUMINUM CANOPY	MAPES LUMSHADE CANOPY	MATTE BLACK BAKED ENAMEL W/ REAR GUTTER CONNECTIONS
WDS-1	WOOD LOOK SIDING	NICHIHA	VINTAGE WOOD - CEDAR - VERTICAL




4 FUEL CANOPY LONG ELEVATION - 8 DISPENSERS TOTAL
3/16" = 1'-0"

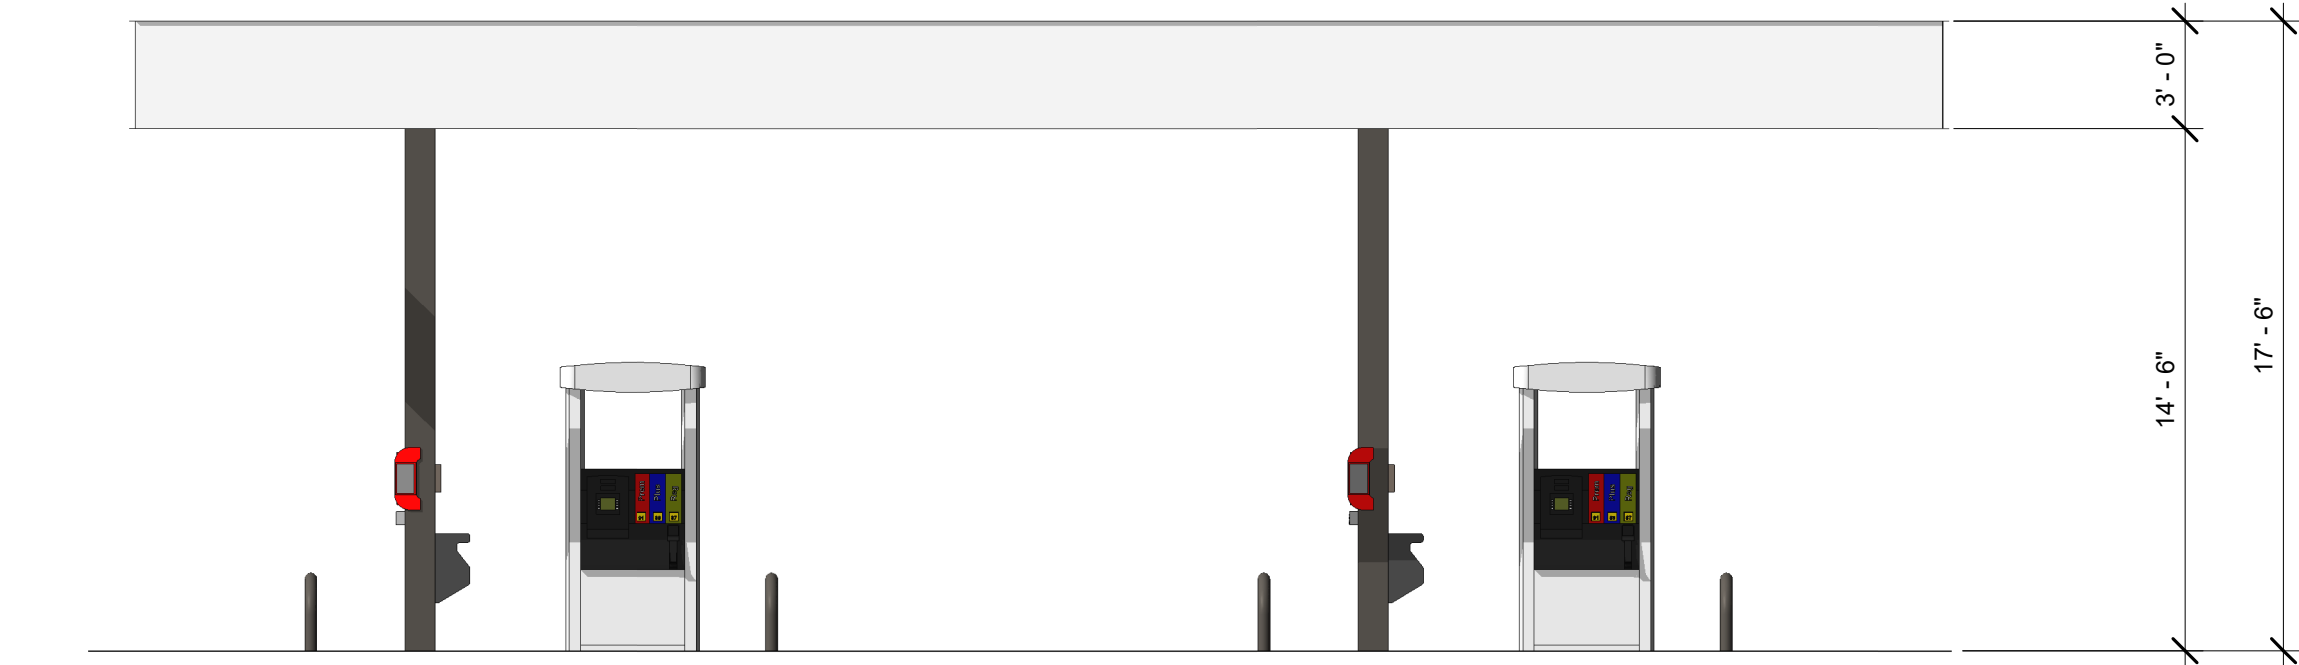

5 FUEL CANOPY SHORT ELEVATION
3/16" = 1'-0"

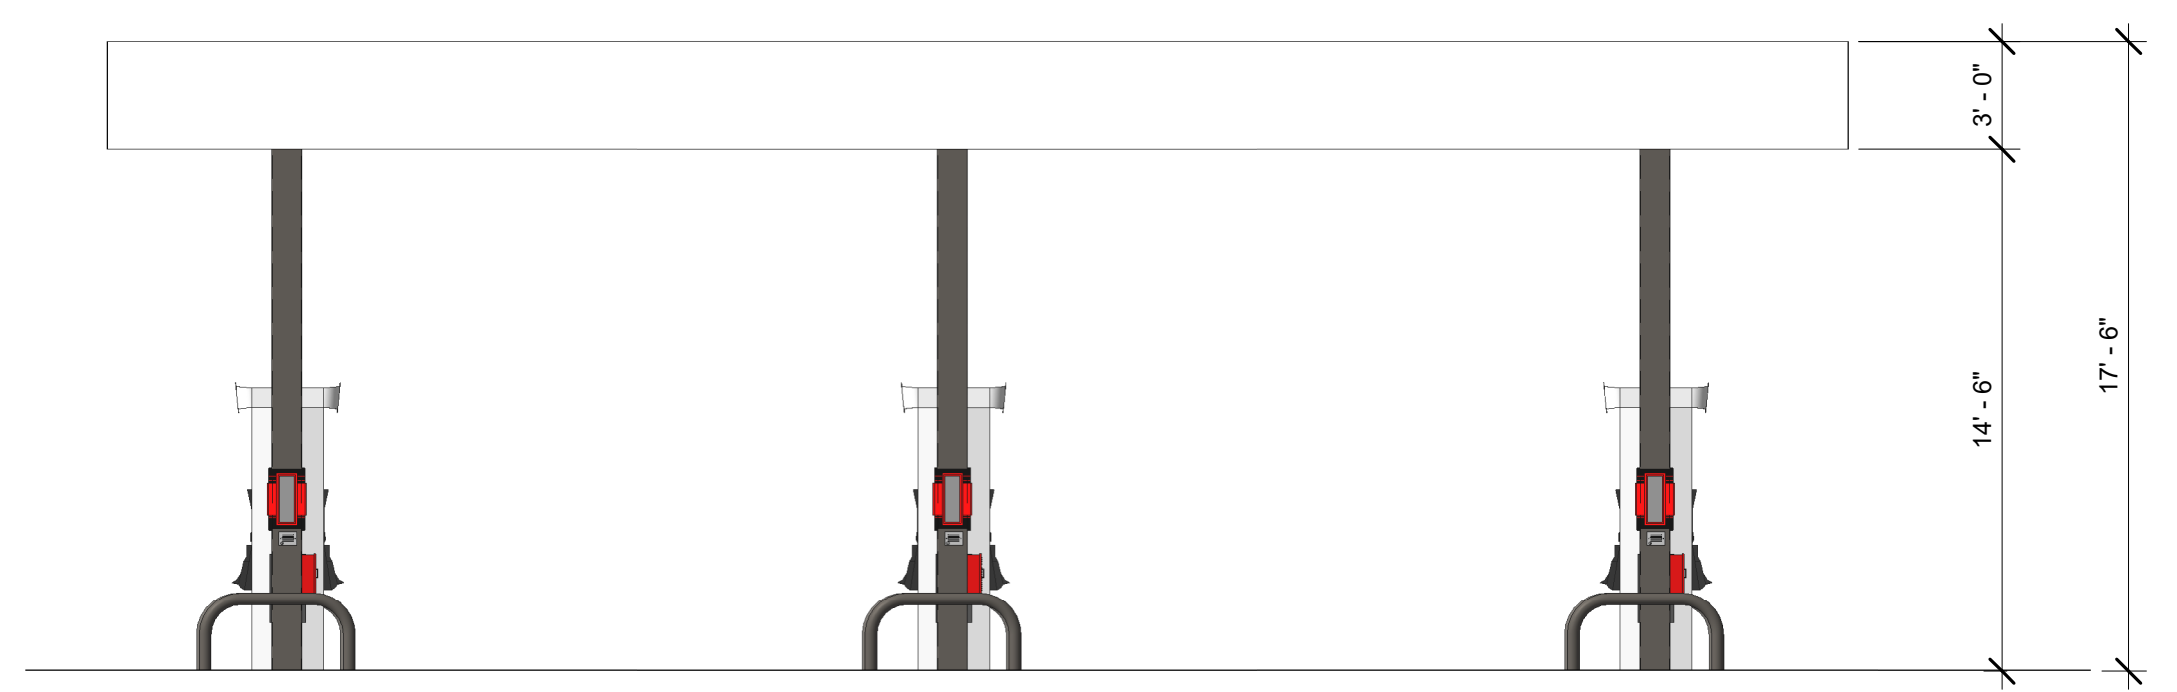

6 DIESEL CANOPY LONG ELEVATION
3/16" = 1'-0"

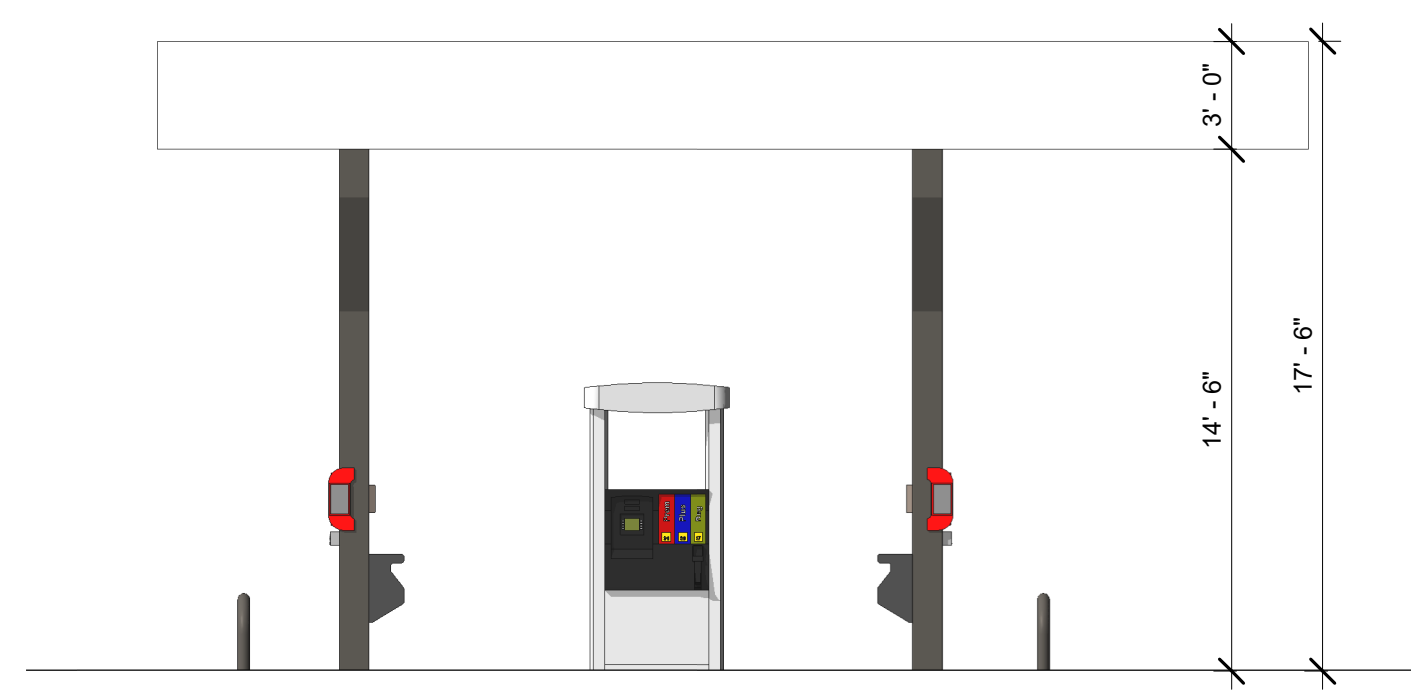

7 DIESEL CANOPY SHORT ELEVATION
3/16" = 1'-0"

NOT FOR CONSTRUCTION

03/01/2023
Architect Name - RYAN M. FAUST
Architect Number - 14521

THE SEAL & SIGNATURE APPLY ONLY TO THE DOCUMENT TO WHICH THEY ARE AFFIXED & WE EXPRESSLY DISCLAIM ANY RESPONSIBILITY FOR ALL OTHER PLANS, SPECIFICATIONS, ESTIMATES, REPORTS OR OTHER DOCUMENTS OR INSTRUMENTS RELATING TO OR INTENDED TO BE USED FOR ANY PART OR PARTS OF THE PROJECT.

REVISIONS

NO.	DATE	DESCRIPTION

Drawing Size: 30 x 42
Project #: 22121
Drawn By: JMA
Checked By: ADF

Title:
REVIEW BOARD ELEVATIONS

Sheet Number:
R1.01