

I, L. JORDAN PARKER, JR. CERTIFY THAT THIS PLAT WAS DRAWN UNDER MY SUPERVISION FROM AN ACTUAL GLOBAL POSITIONING SYSTEM (GPS) SURVEY MADE UNDER MY SUPERVISION AND THE FOLLOWING INFORMATION WAS USED TO PERFORM THE GPS/GNSS SURVEY; THAT THE BOUNDARIES NOT SURVEYED ARE CLEARLY INDICATED AS DRAWN FROM INFORMATION SHOWN IN THE REFERENCES; THAT THE RATIO OF PRECISION OR POSITIONAL ACCURACY AS CALCULATED IS GREATER THAN 1:10000; THIS SURVEY IS NOT TO BE RECORDED WITHOUT THE WRITTEN CONSENT OF THE SURVEYOR.





CLASS OF SURVEY: AA  
POSITIONAL ACCURACY: HORIZONTAL 0.05 US SURVEY FEET  
TYPE OF GPS FIELD PROCEDURE: REAL TIME KINEMATICS NETWORK (RTS)  
DATES OF SURVEY:  
DATUM/EPOCH: NAD 83(2011) 2010.00  
PUBLISHED/FIXED CONTROL USE: RALEIGH DOT CORS ARP  
LAT: 35°45'49.50795" N  
LONG: 78°34'44.39448" W  
GEOID MODEL: GEOID12B  
COMBINED GRID FACTORS: 1.00008415682041  
UNITS: US SURVEY FOOT

THIS 13TH DAY OF DECEMBER A.D. 2023.

DocuSigned by:  
Larry Jordan Parker, Jr.  
L-4685  
PROFESSIONAL LAND SURVEYOR LICENSE NUMBER


Table with 4 columns: Point, Northing, Easting, Description. Lists tree species and sizes for various points (e.g., 6174, 6175, 6178, etc.).

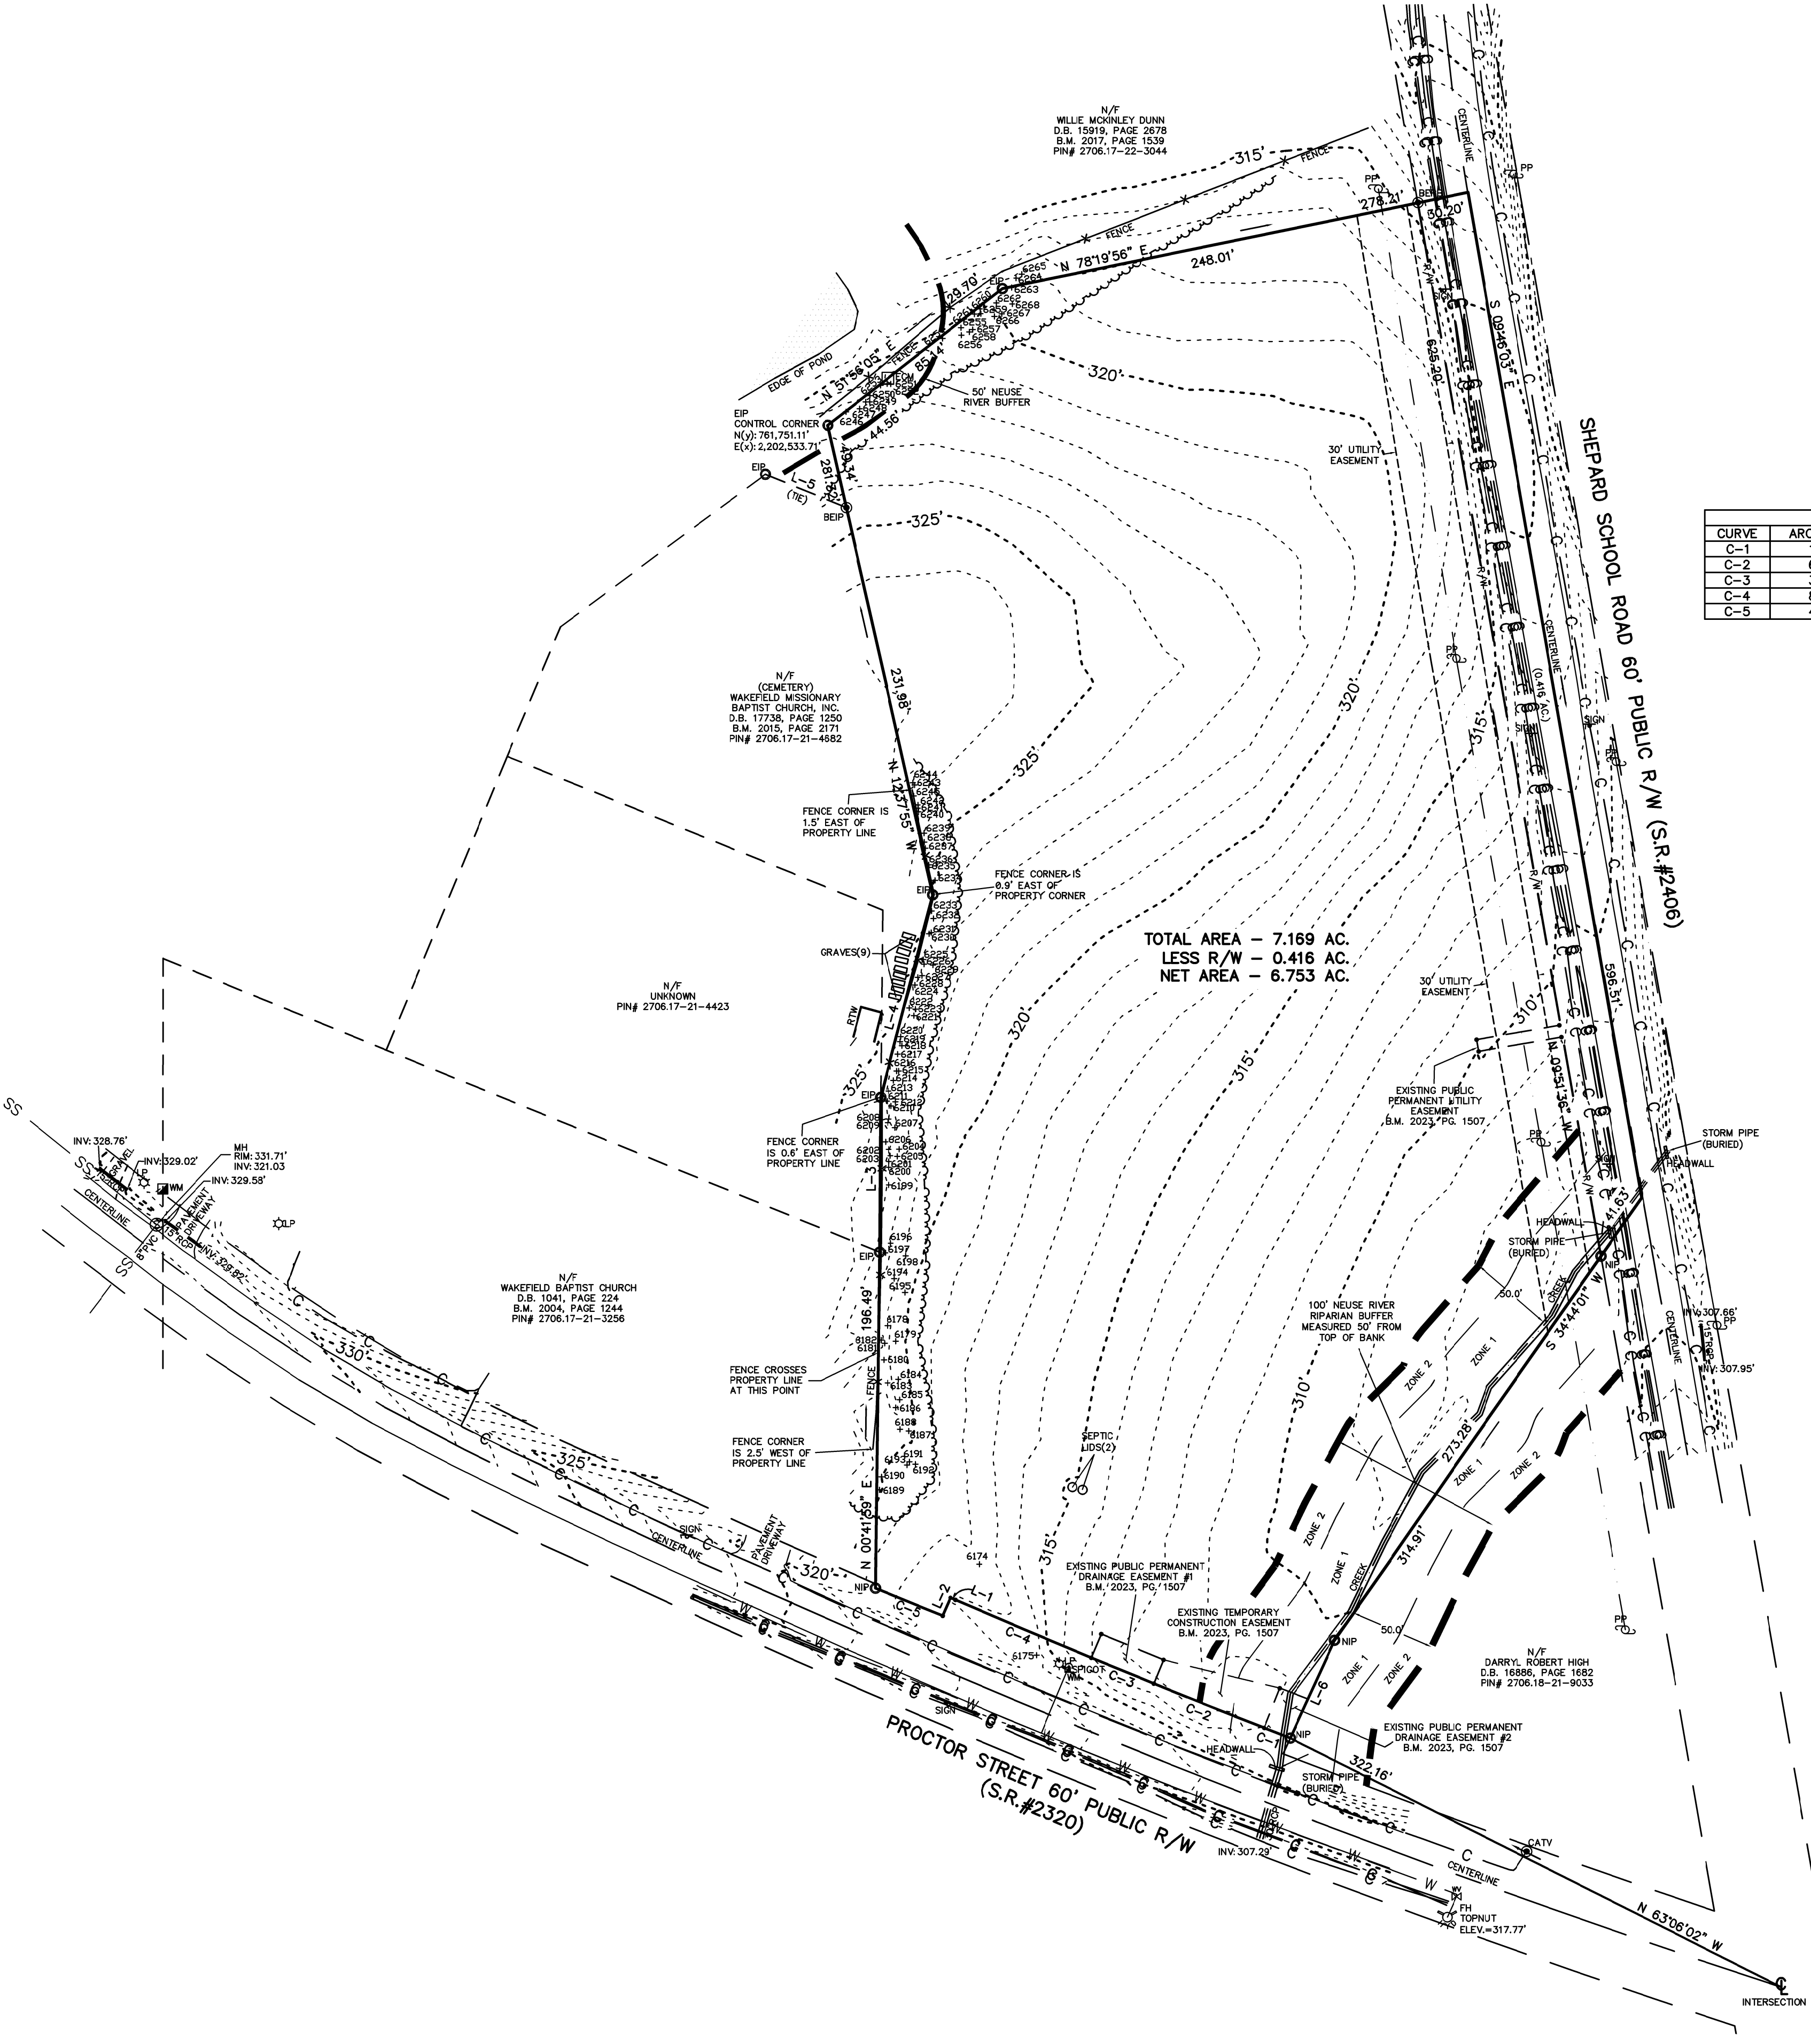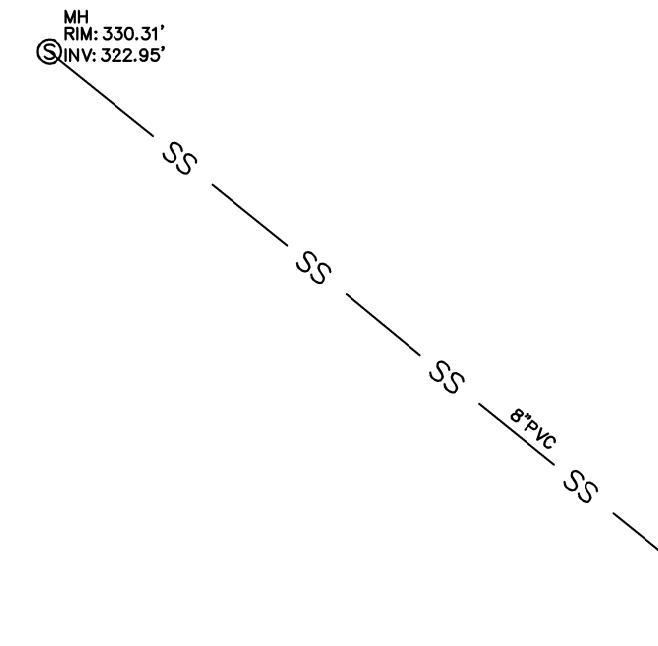

LINE TABLE with columns: LINE, BEARING, DISTANCE. Lists line segments L-1 through L-6.

CURVE TABLE with columns: CURVE, ARC LENGTH, RADIUS, CHORD LENGTH, CHORD BEARING. Lists curves C-1 through C-5.

- LEGEND:
EIP - EXISTING IRON PIPE
BIB - EXISTING IRON BAR
BEB - BENT IRON BAR
BBB - BENT IRON BAR
CM - CONCRETE MONUMENT
EPK - EXISTING PK NAIL
SPK - SET PK NAIL
NIP - NEW IRON PIPE SET
R/W - RIGHT OF WAY
CATV - CABLE TV BOX
EB - ELECTRIC BOX
TEL - TELEPHONE PEDESTAL
PP - POWER POLE
OL - OVERHEAD LINE
LP - LIGHT POLE
WM - WATER METER
WV - WATER VALVE
CO - SEWER CLEAN-OUT
OC - CONCRETE
CB - CATCH BASIN
MH - MANHOLE
FH - FIRE HYDRANT
RTW - RETAINING WALL
D.O.T. DISC (FIELD LOCATED)

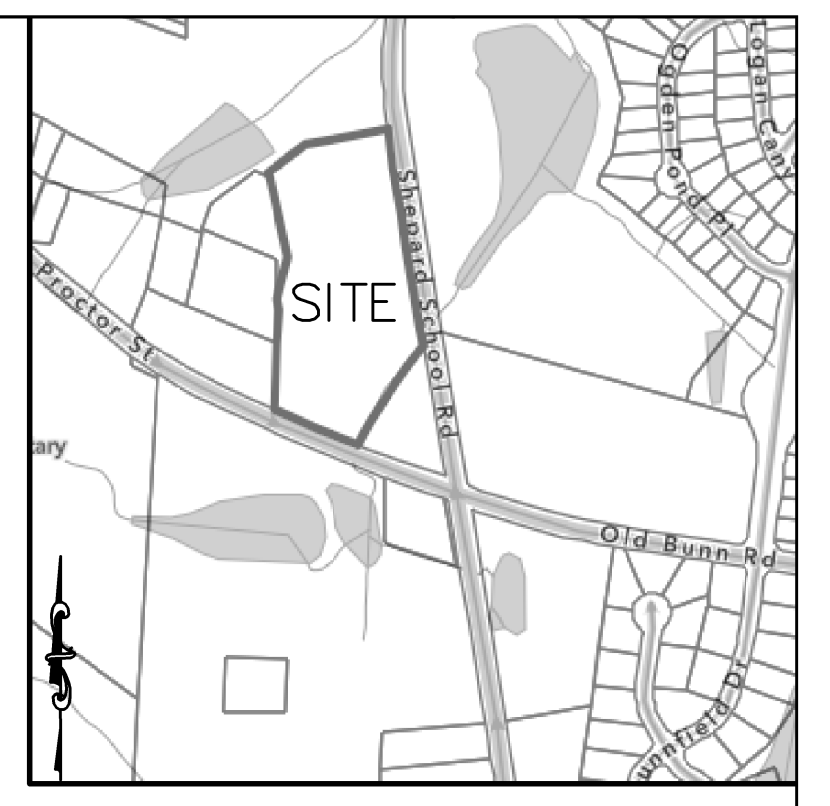

NOTES:


- 1. THIS PLAT SUBJECT TO ALL EASEMENTS, AGREEMENTS AND RIGHTS OF WAY OF RECORD PRIOR TO THE DATE OF THIS PLAT.
2. UNDERGROUND UTILITIES HAVE BEEN MARKED OR LOCATED FOR THIS PLAT BY GC MAPPING SERVICE, INC.
3. ALL BEARINGS AND DISTANCES ARE HORIZONTAL GROUND MEASUREMENTS
4. ALL ELEVATIONS ARE BASED ON NAVD 88
5. ALL CONTOURS ARE AT 1' INTERVALS HIGHLIGHTED EVERY 5'.
6. THERE IS NO NCGS MONUMENT WITHIN 2000' OF THIS PROPERTY.
7. NORTH ROTATION WAS OBTAINED VIA NC-VRS.

LINE TYPE LEGEND table mapping line styles to symbols for property lines, right-of-way, utility lines, easements, and terrain features.

REVISION BOX table with columns: NO., DATE, DESCRIPTION. Lists two revisions regarding location and utility line updates.

TOPOGRAPHIC SURVEY FOR STORAGE MAX

901 PROCTOR STREET
OWNER: SHEPARD SCHOOL, LLC
REF: D.B. 19275, PAGE 2208
TOWN OF ZEBULON
LITTLE RIVER TOWNSHIP
WAKE COUNTY, NORTH CAROLINA

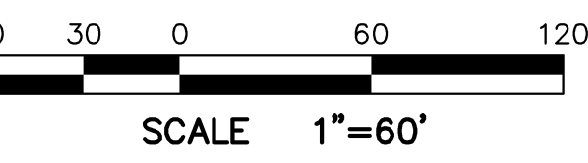

SCALE 1"=60'
DECEMBER 21, 2022
ZONED HC
PIN #2706.18-21-7463

